


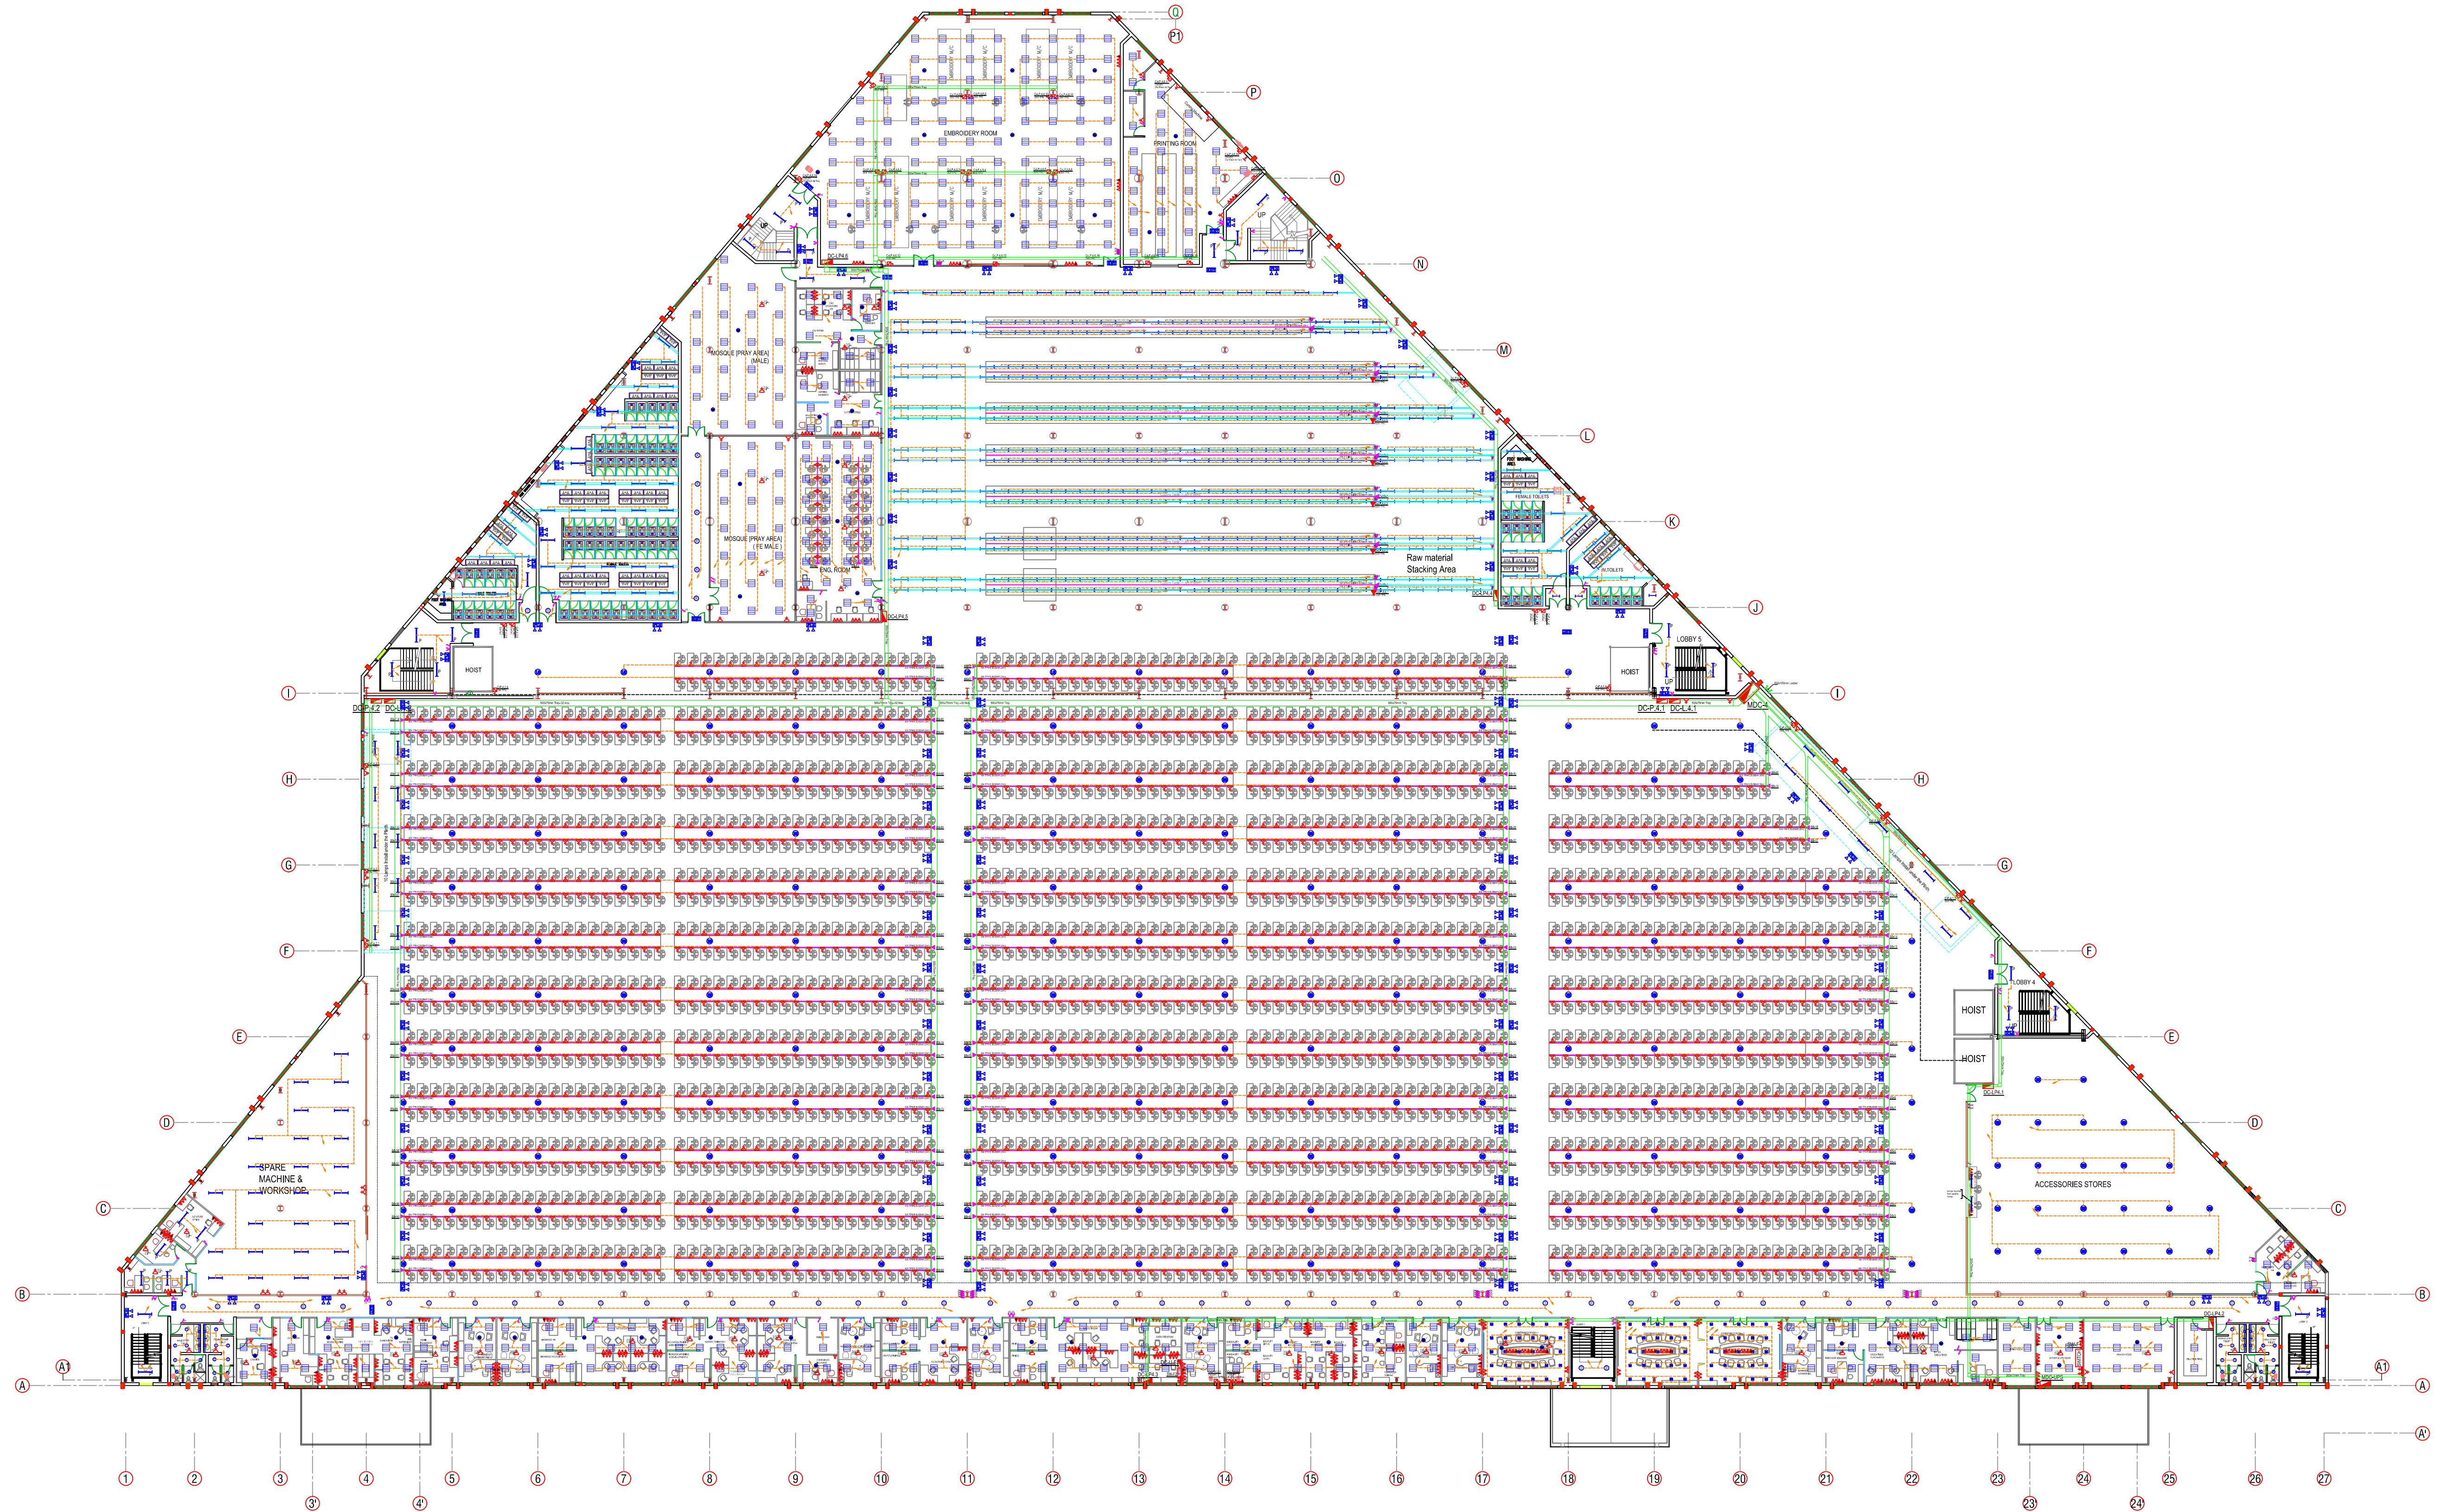

FIRST FLOOR PLAN

Project Title

PROPOSED FACTORY FOR
SOORTY TEXTILES (BD) LTD.
PLOT NO 220-227,
COMILLA EXPORT PROCESSING ZONE
COMILLA - 3500, BANGLADESH

Project Consultant

nj
CONSULTANTS
NJ CONSULTANTS
35A, 13, SUNETHRADEVI ROAD,
KOHUWALA
SRI LANKA
TEL : 94-11-2814069, 94-11-4002365
FAX : 94-11-4002365
E-MAIL : noel@njc.lk.com

VERIFY ALL DIMENSIONS ON SITE BEFORE COMMENCING WORK.
COPYING OR THE REPRODUCTION OF THIS DRAWING IS STRICTLY
PROHIBITED WITHOUT THE CONSENT OF NJ CONSULTANTS

Drawing Title
ELECTRICAL INSTALLATION
FIRST FLOOR PLAN
LIGHTING, POWER & ELV LAYOUT

Drawing Status
TENDER

Drawn CADTEAM Date AUG 2013

Checked NJ Scale 1 : 300 © A1

Approved Job No.

File Path

Dwg No. Revision

E-F-MP-100 R0

Rev.

Description

Date

Made By