


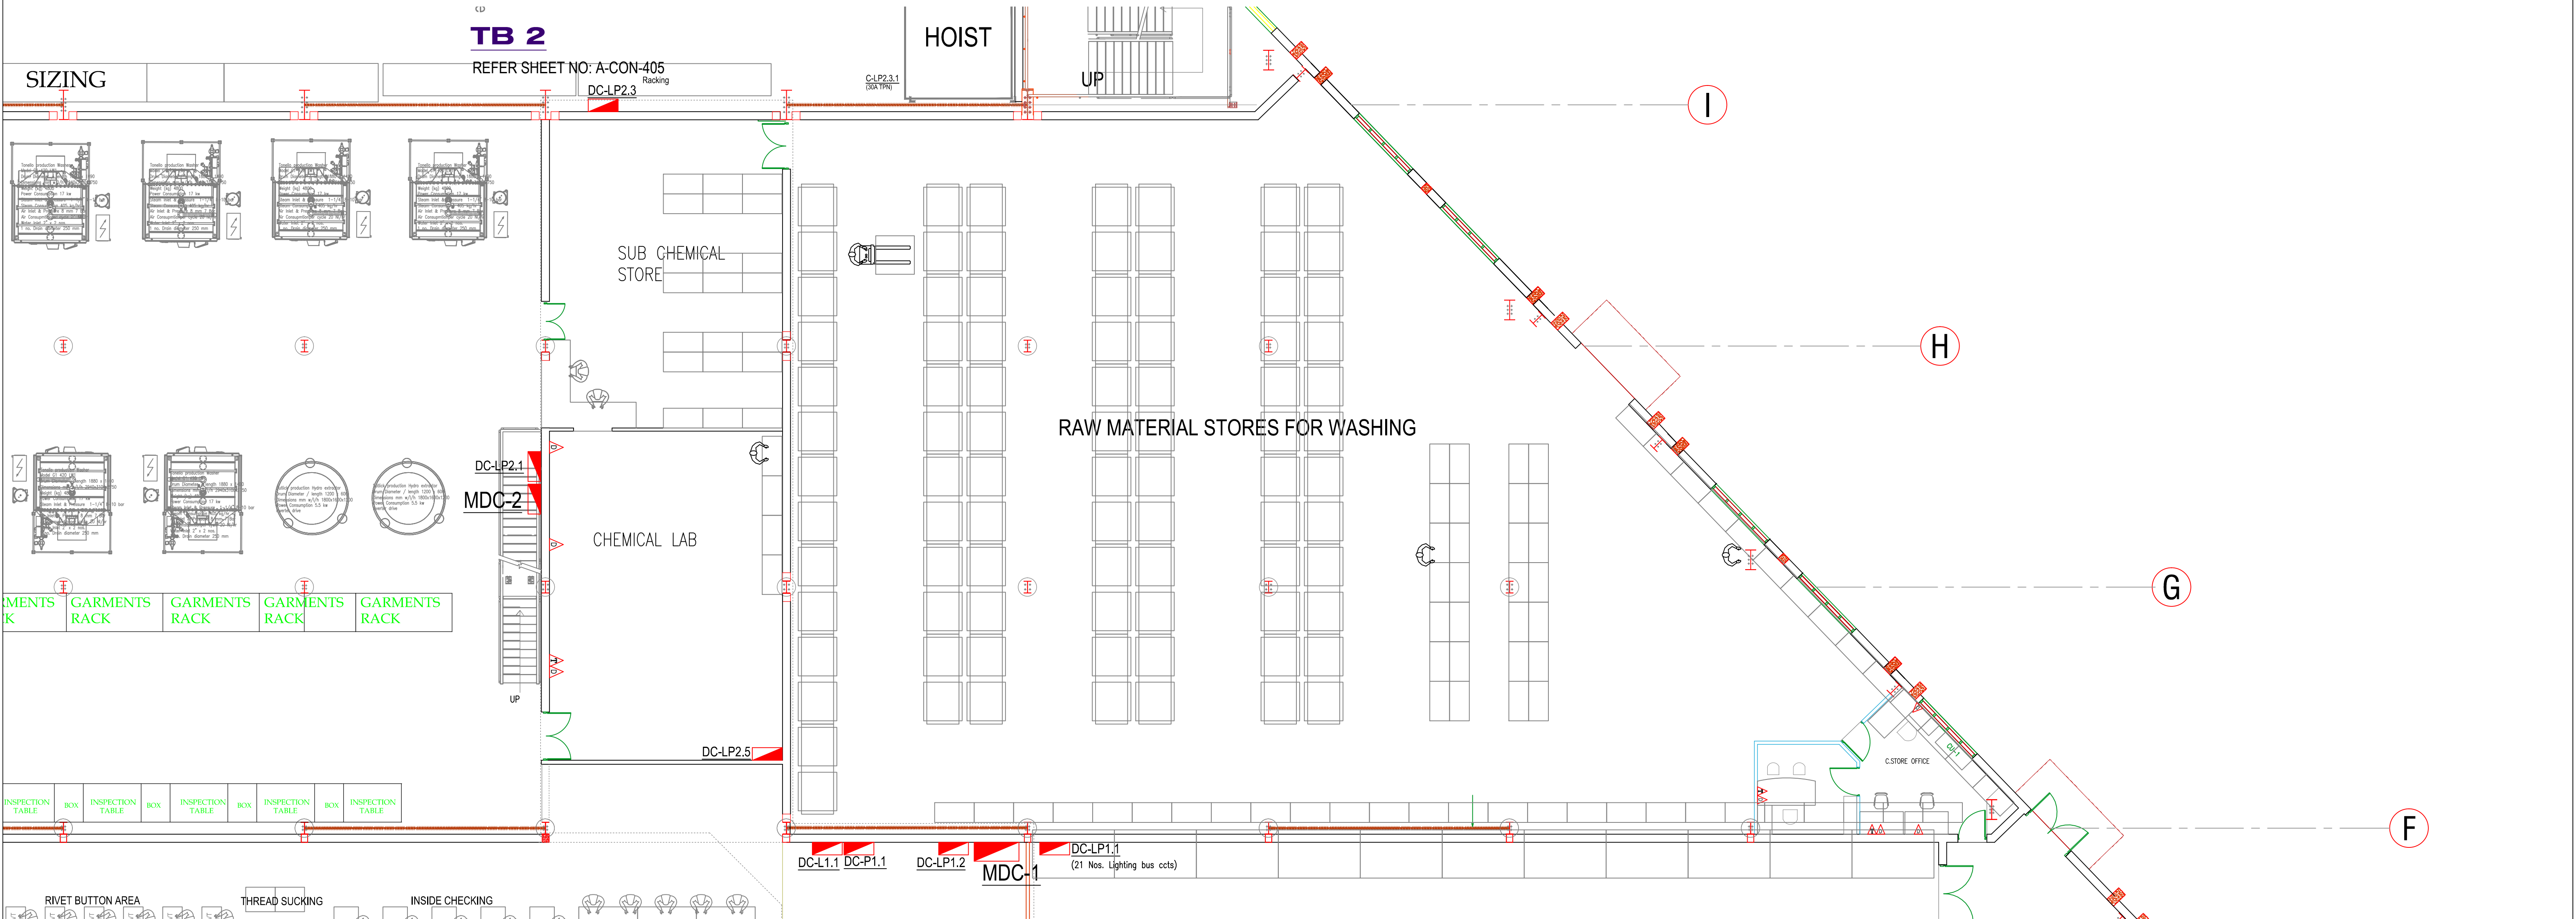

|   |  |   |             |                |         |  |  |   |   |                |         |              |          |
|---|--|---|-------------|----------------|---------|--|--|---|---|----------------|---------|--------------|----------|
| Project Title   |  | Project Consultant   |             |                |         |  |  | VERIFY ALL DIMENSIONS ON SITE BEFORE COMMENCING WORK<br>COPYING OR THE REPRODUCTION OF THIS DRAWING IS STRICTLY<br>PROHIBITED WITHOUT THE CONSENT OF NJ CONSULTANTS |   |                |         |              |          |
| PROPOSED FACTORY FOR<br>SOORTY TEXTILES (BD) LTD.<br>PLOT NO 220-227,<br>COMILLA EXPORT PROCESSING ZONE<br>COMILLA - 3500, BANGLADESH |  | <div><div><div>n</div><div>CONSULTANTS</div></div><div>35A, 1/3, SUNETHRADEVI ROAD,<br/>KOHUWALA<br/>SRI LANKA</div><div>TEL : 94-11-2814069, 94-11-4002365<br/>FAX : 94-11-4002365<br/>E-MAIL : noel@njcslk.com</div></div> |             | NJ CONSULTANTS |         |  |  |   | Drawing Title<br>ELECTRICAL INSTALLATION<br>GROUND FLOOR PLAN<br>LAB & CHEMICAL STORES<br>ELV LAYOUT | Drawn          | CADTEAM | Date         | AUG 2013 |
|   |  |   |             |                |         |  |  | Checked   |   | NJ             | Scale   | 1 : 100 @ A1 |          |
|   |  |   |             |                |         |  |  | Approved   |   |                | Job No. |              |          |
|   |  |   |             |                |         |  |  | File Path   |   |                |         |              |          |
|   |  |   |             |                |         |  |  | Dwg No.   |   | Revision       |         |              |          |
|   |  |   |             |                |         |  |  | Drawing Status   | TENDER                                                                                               | E-G-CS-ELV-100 |         | R0           |          |
|   |  | Rev.   | Description | Date           | Made By |  |  |   |   |                |         |              |          |