


TB 2
REFER SHEET NO: A-CON-405

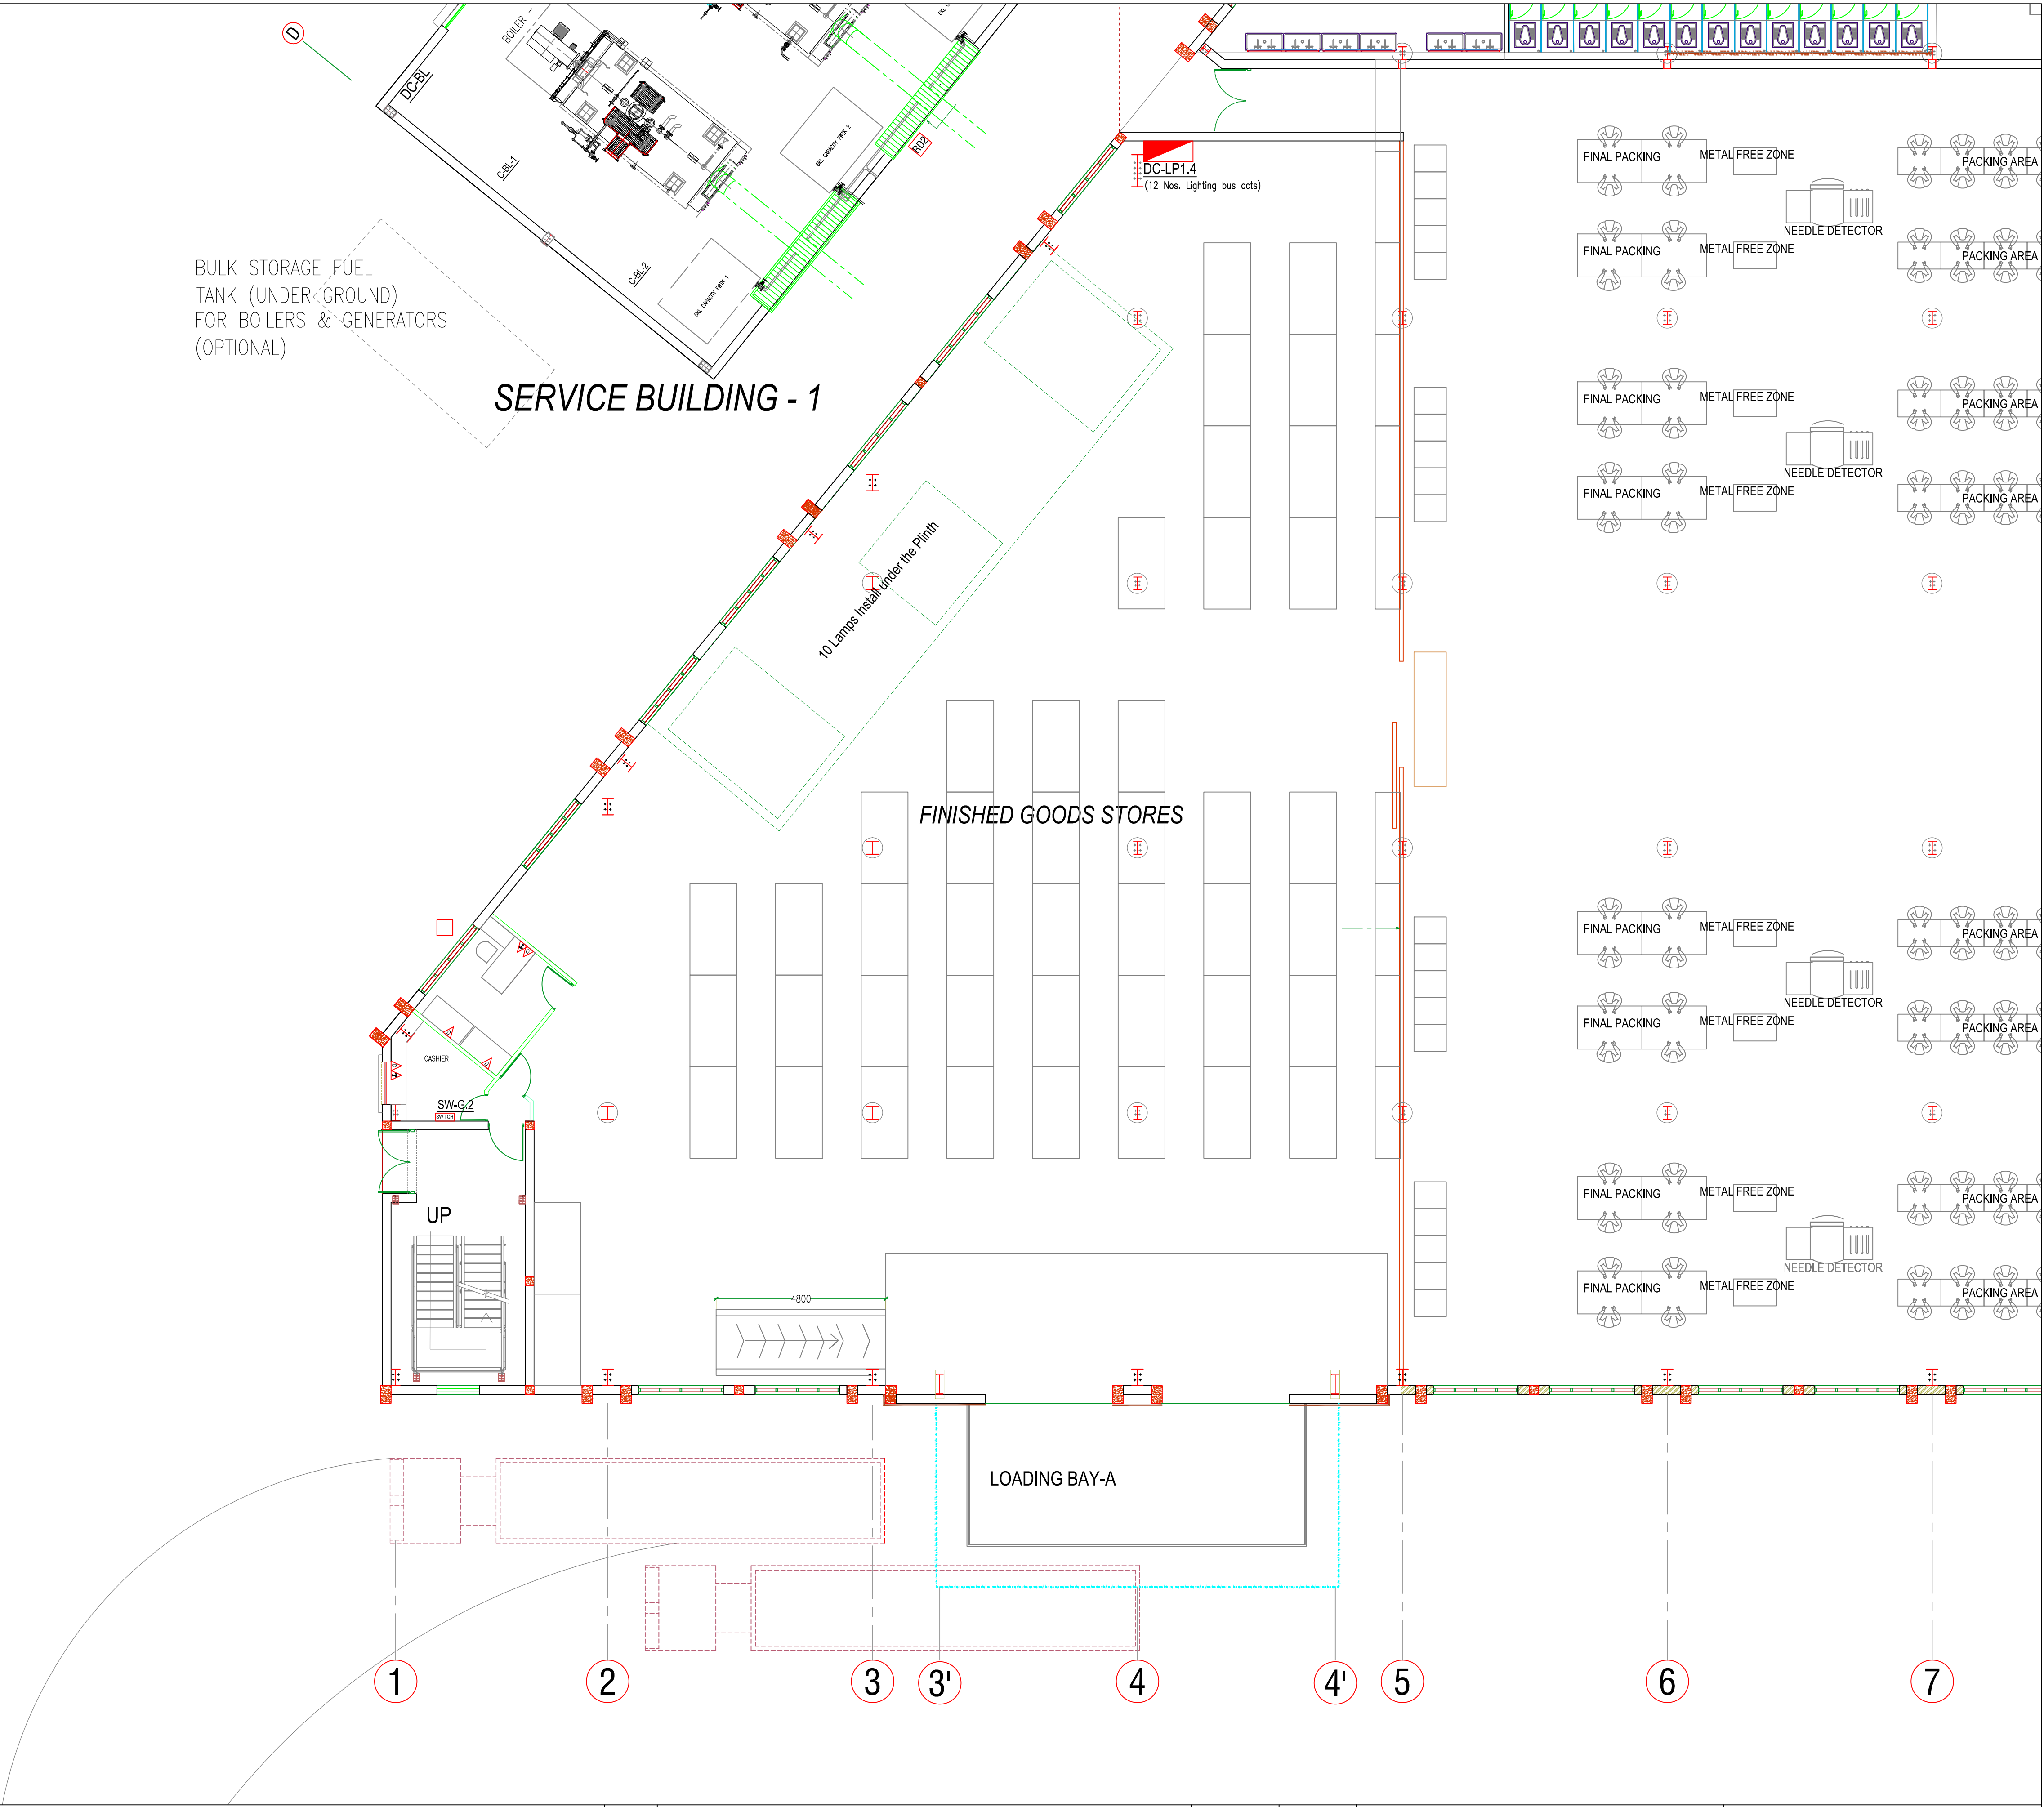

Project Title	Project Consultant					VERIFY ALL DIMENSIONS ON SITE BEFORE COMMENCING WORK COPYING OR THE REPRODUCTION OF THIS DRAWING IS STRICTLY PROHIBITED WITHOUT THE CONSENT OF NJ CONSULTANTS	
PROPOSED FACTORY FOR SOORTY TEXTILES (BD) LTD. PLOT NO 220-227, COMILLA EXPORT PROCESSING ZONE COMILLA - 3500, BANGLADESH	 NJ CONSULTANTS 35A, 1/3, SUNETHRADEVI ROAD, KOHUWALA SRI LANKA TEL : 94-11-2814069, 94-11-4002365 FAX : 94-11-4002365 E-MAIL : noel@njclk.com					Drawing Title	Drawn CADTEAM Date AUG 2013
						ELECTRICAL INSTALLATION GROUND FLOOR PLAN FINISH GOODS STORES ELV LAYOUT	Checked NJ Scale 1 : 100 @ A1
							Approved Job No.
							File Path
						Dwg No.	Revision
		Rev.	Description	Date	Made By	Drawing Status	E-G-FGS-ELV-100 R0