


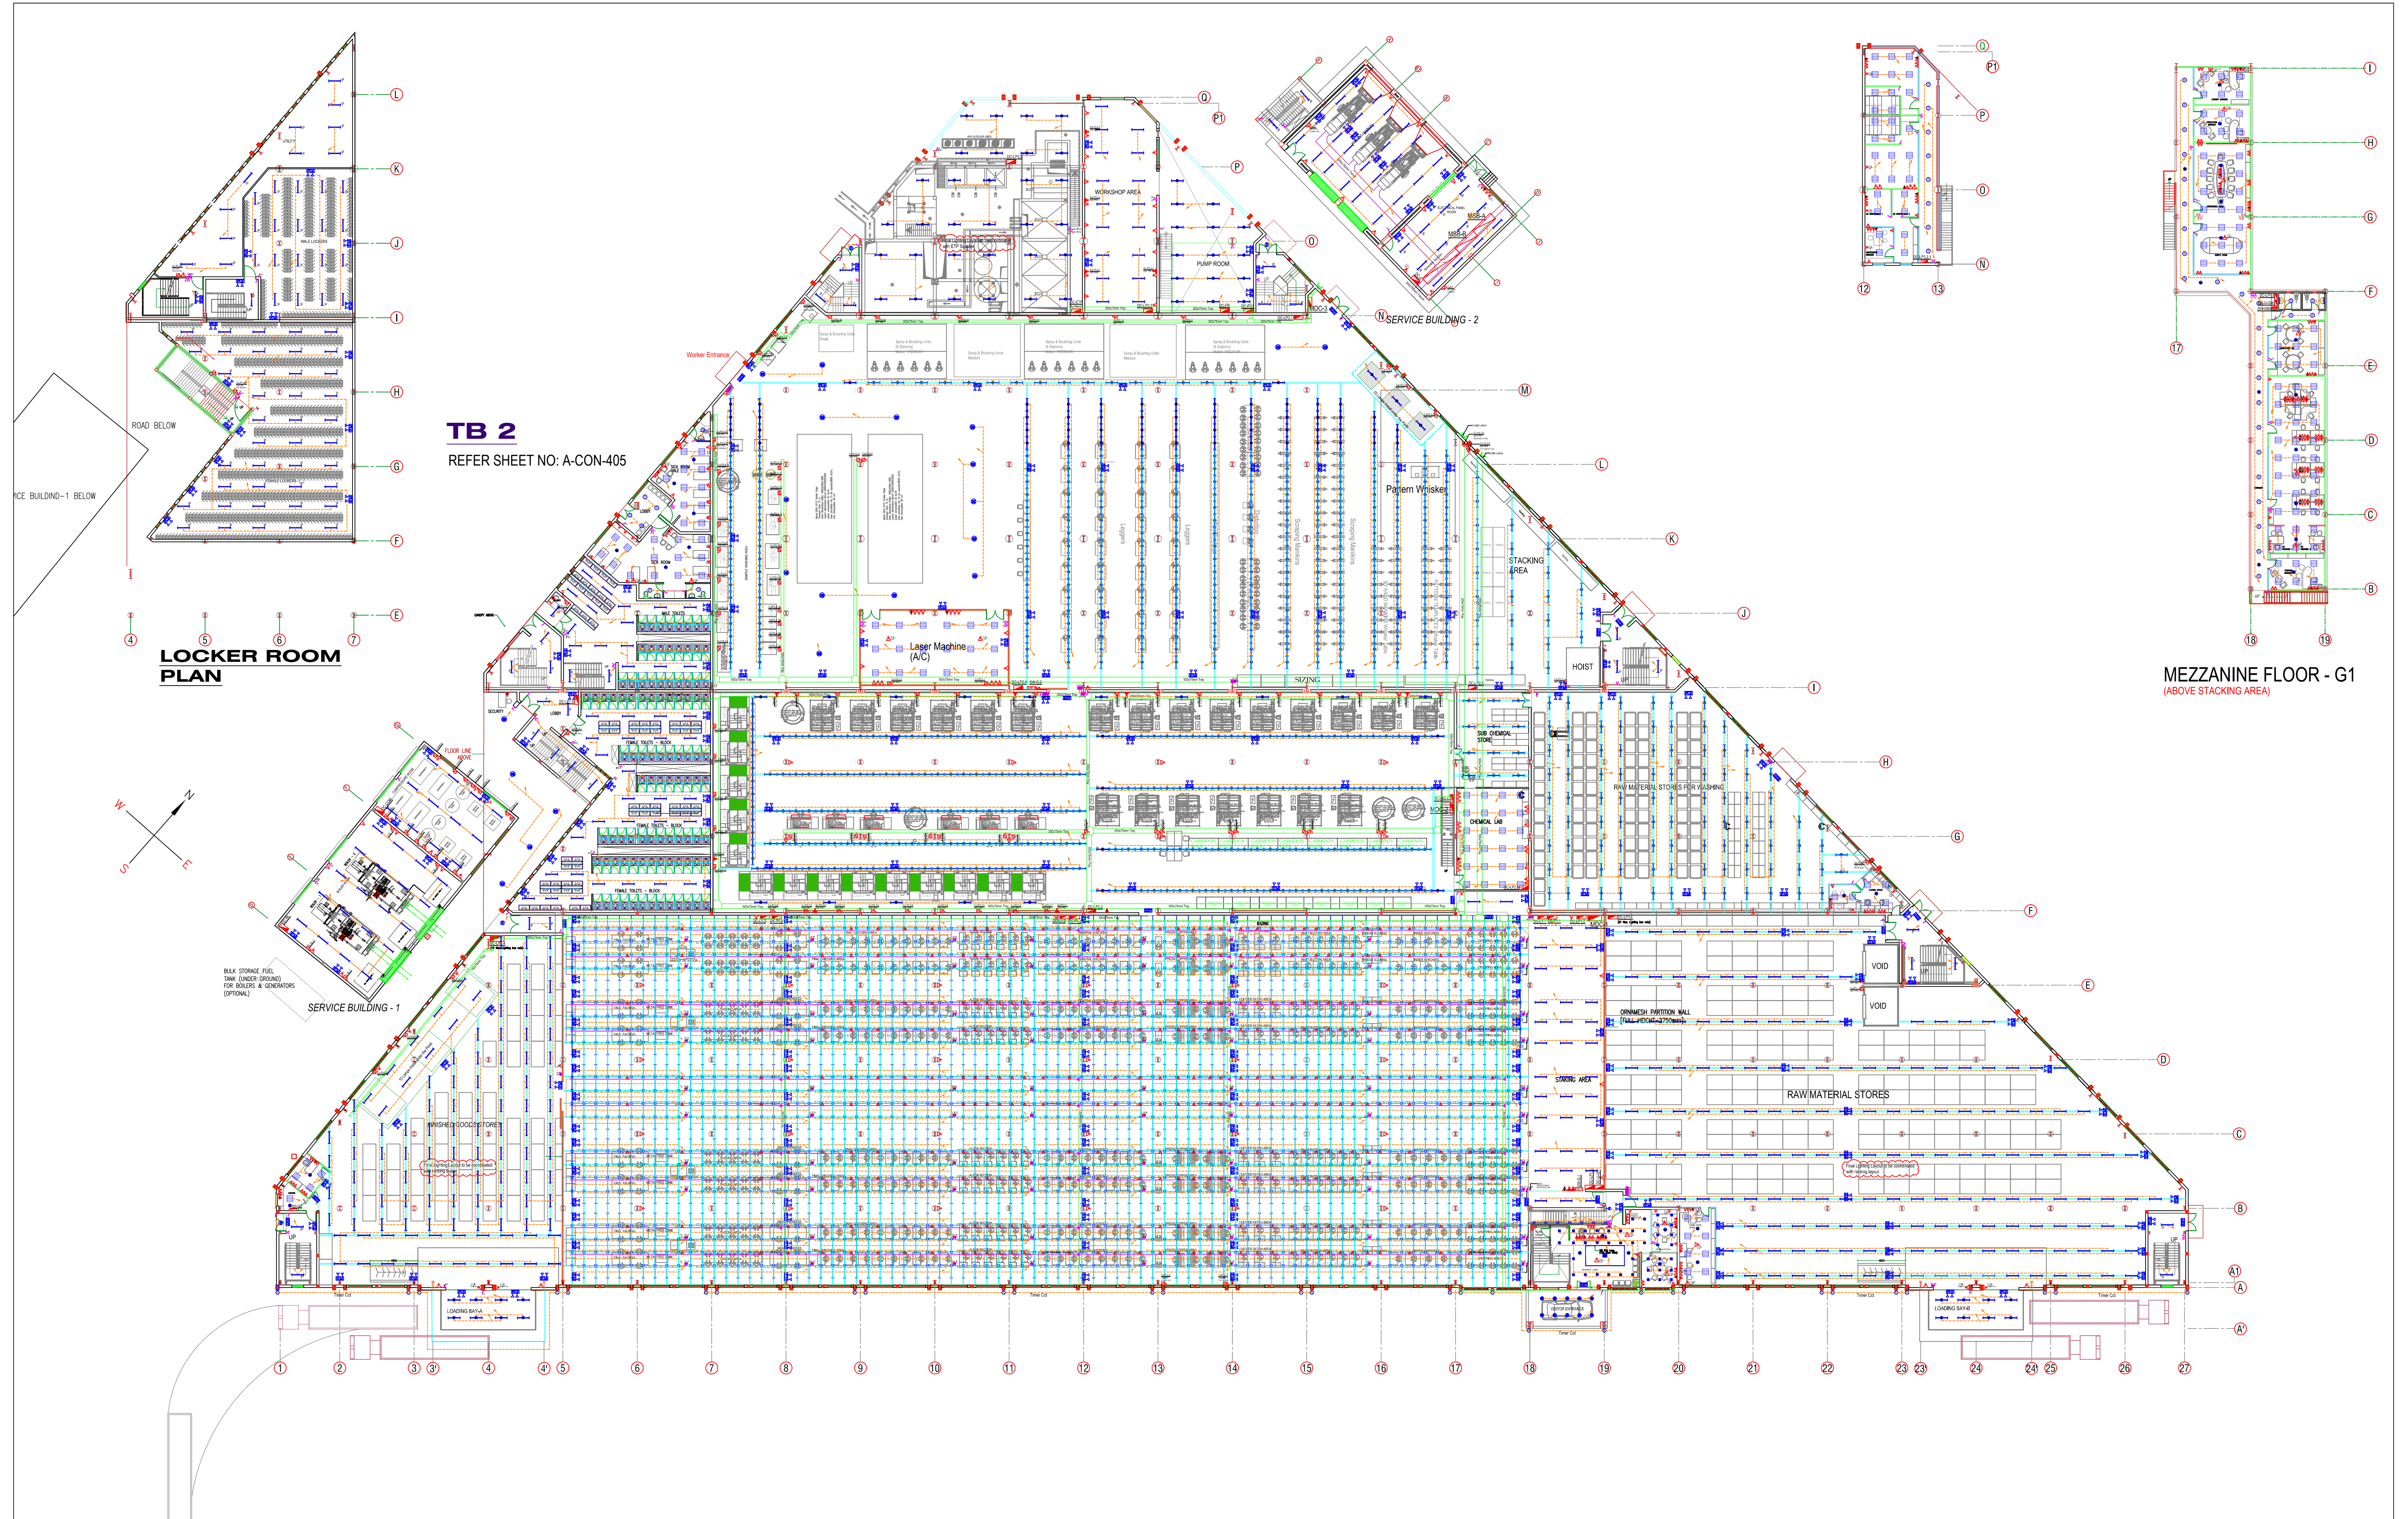

Project Title		Project Consultant						VERIFY ALL DIMENSIONS ON SITE BEFORE COMMENCING WORK COPYING OR THE REPRODUCTION OF THIS DRAWING IS STRICTLY PROHIBITED WITHOUT THE CONSENT OF NJ CONSULTANTS	
PROPOSED FACTORY FOR SOORTY TEXTILES (BD) LTD. PLOT NO 220-227, COMILLA EXPORT PROCESSING ZONE COMILLA - 3500, BANGLADESH		n CONSULTANTS 35A, 1/3, SUNETHRADEVI ROAD, KOHUWALA SRI LANKA TEL : 94-11-2814069, 94-11-4002365 FAX : 94-11-4002365 E-MAIL : noel@njcl.com		NJ CONSULTANTS				Drawing Title	
								ELECTRICAL INSTALLATION GROUND FLOOR PLAN LIGHTING, POWER & ELV LAYOUT	
								Drawing Status	
								TENDER	
Rev.		Description		Date		Made By		Dwg No.	
								Revision	
								R0	