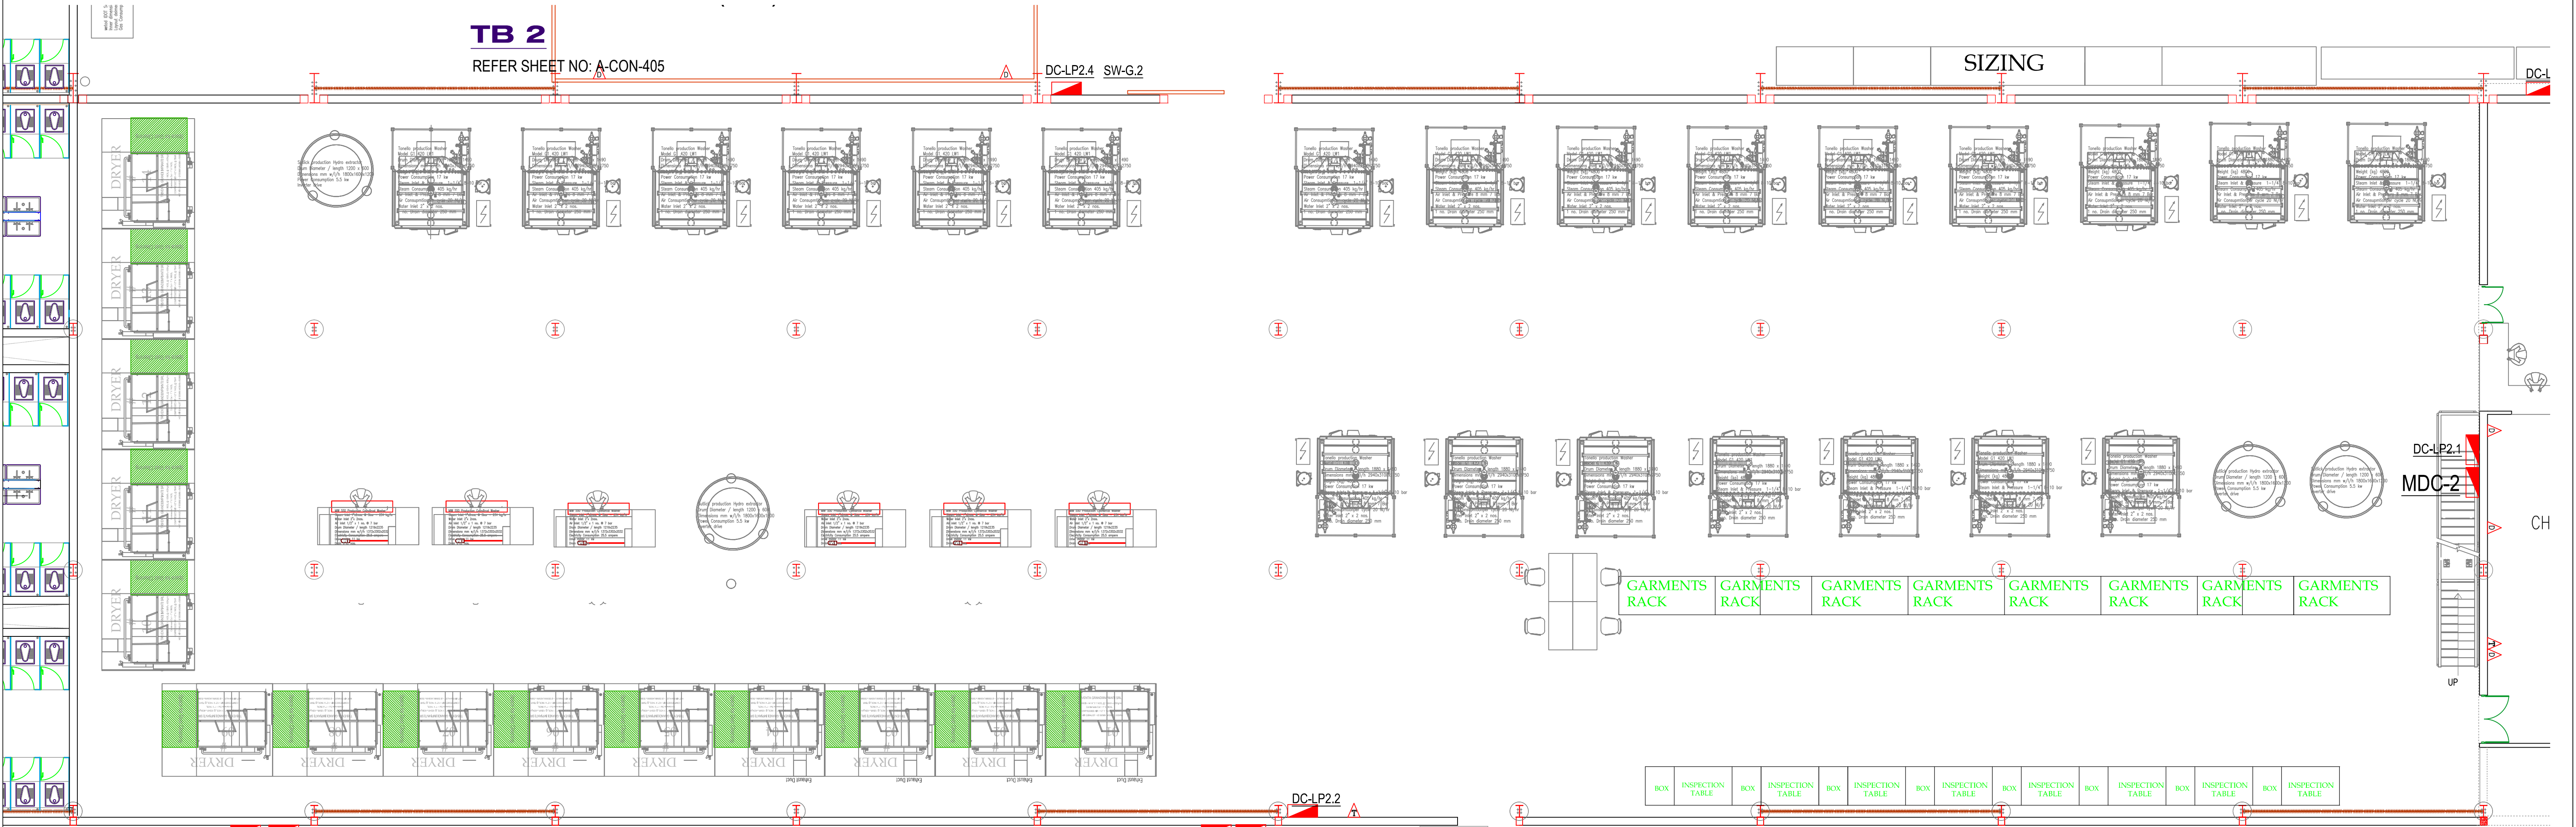


Project Title		Project Consultant						VERIFY ALL DIMENSIONS ON SITE BEFORE COMMENCING WORK COPYING OR THE REPRODUCTION OF THIS DRAWING IS STRICTLY PROHIBITED WITHOUT THE CONSENT OF NJ CONSULTANTS	
PROPOSED FACTORY FOR SOORTY TEXTILES (BD) LTD. PLOT NO 220-227, COMILLA EXPORT PROCESSING ZONE COMILLA - 3500, BANGLADESH		n CONSULTANTS 35A, 1/3, SUNETHRADEVI ROAD, KOHUWALA SRI LANKA TEL : 94-11-2814069, 94-11-4002365 FAX : 94-11-4002365 E-MAIL : noel@njcl.com		NJ CONSULTANTS				Drawing Title	Drawn CADTEAM Date AUG 2013
								ELECTRICAL INSTALLATION GROUND FLOOR PLAN WASHING PLANT AREA	Checked NJ Scale 1 : 100 @ A1
									Approved Job No.
									File Path
								Dwg No.	Revision
								E-G-WP-100	R0
Rev.		Description				Date	Made By	Drawing Status	TENDER