


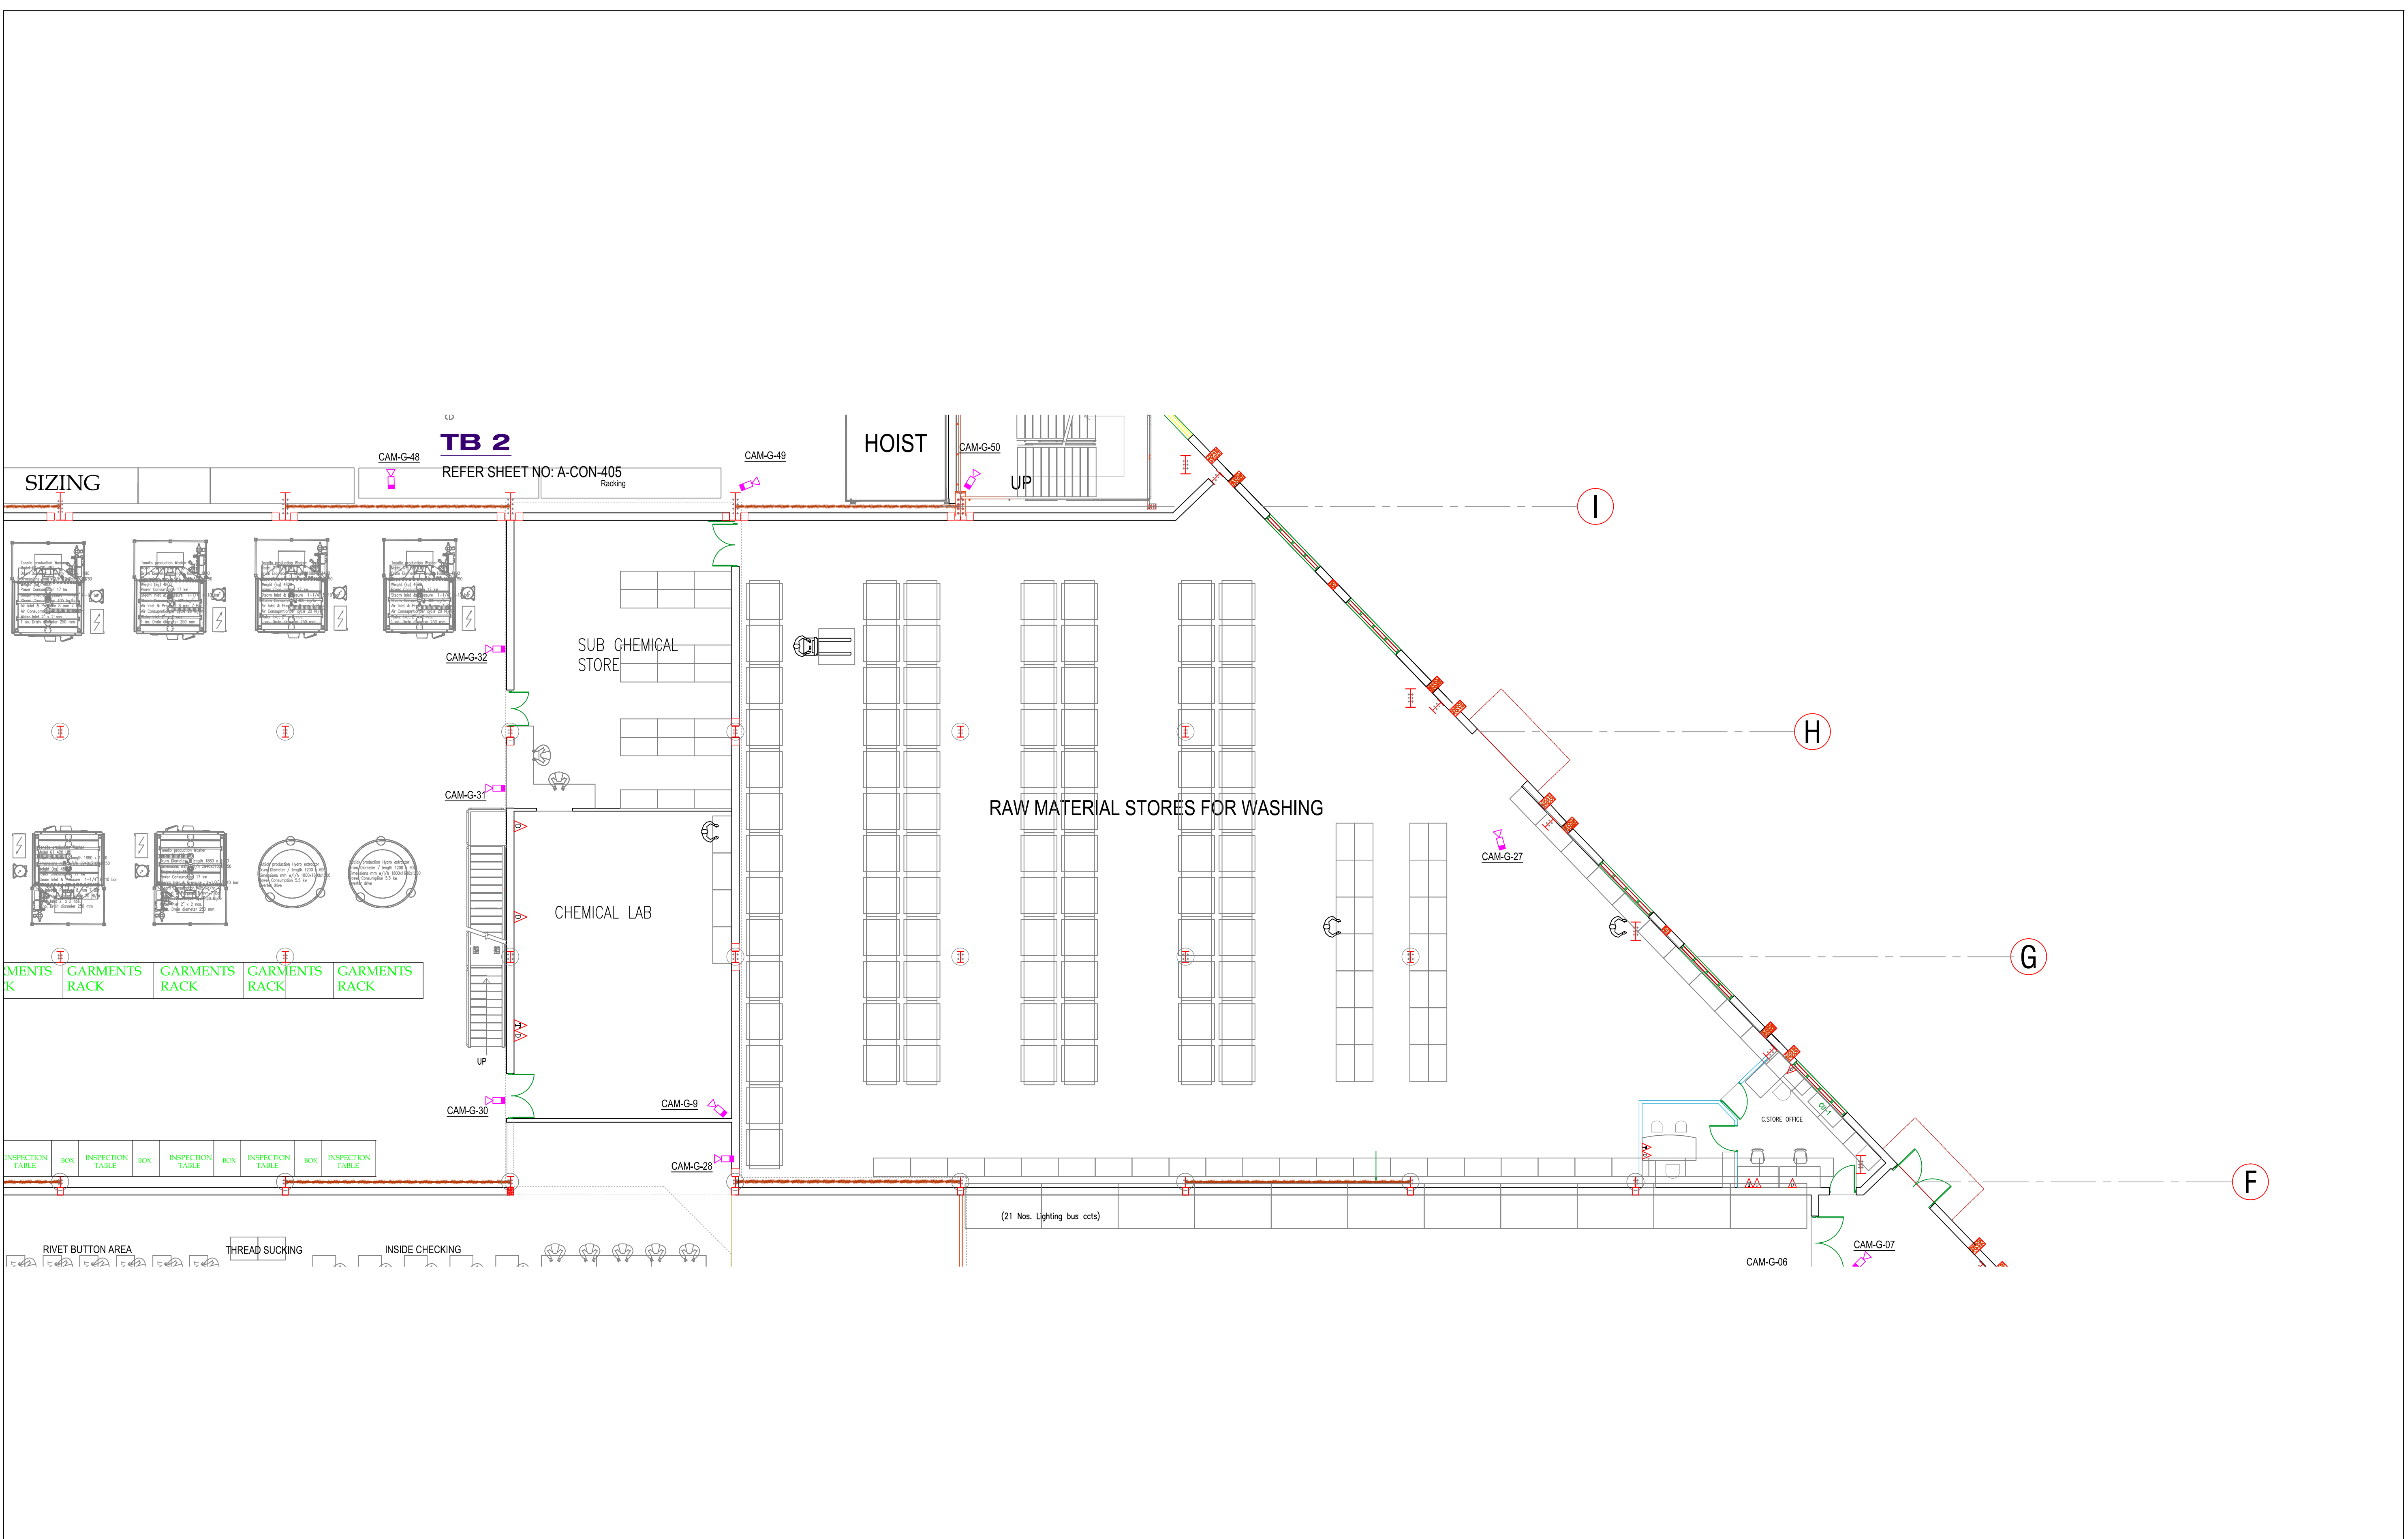

Project Title		Project Consultant						VERIFY ALL DIMENSIONS ON SITE BEFORE COMMENCING WORK COPYING OR THE REPRODUCTION OF THIS DRAWING IS STRICTLY PROHIBITED WITHOUT THE CONSENT OF NJ CONSULTANTS	
PROPOSED FACTORY FOR SOORTY TEXTILES (BD) LTD. PLOT NO 220-227, COMILLA EXPORT PROCESSING ZONE COMILLA - 3500, BANGLADESH		 NJ CONSULTANTS 35A, 1/3, SUNETHRADEVI ROAD, KOHUWALA SRI LANKA TEL : 94-11-2814069, 94-11-4002365 FAX : 94-11-4002365 E-MAIL : noel@njcsl.com						Drawing Title CCTV INSTALLATION GROUND FLOOR PLAN LAB & CHEMICAL STORES	
								Drawn	CADTEAM
								Checked	NJ
								Approved	
								File Path	
								Dwg No.	Revision
				Rev.	Description	Date	Made By	CCTV-G-CS-100	R0