


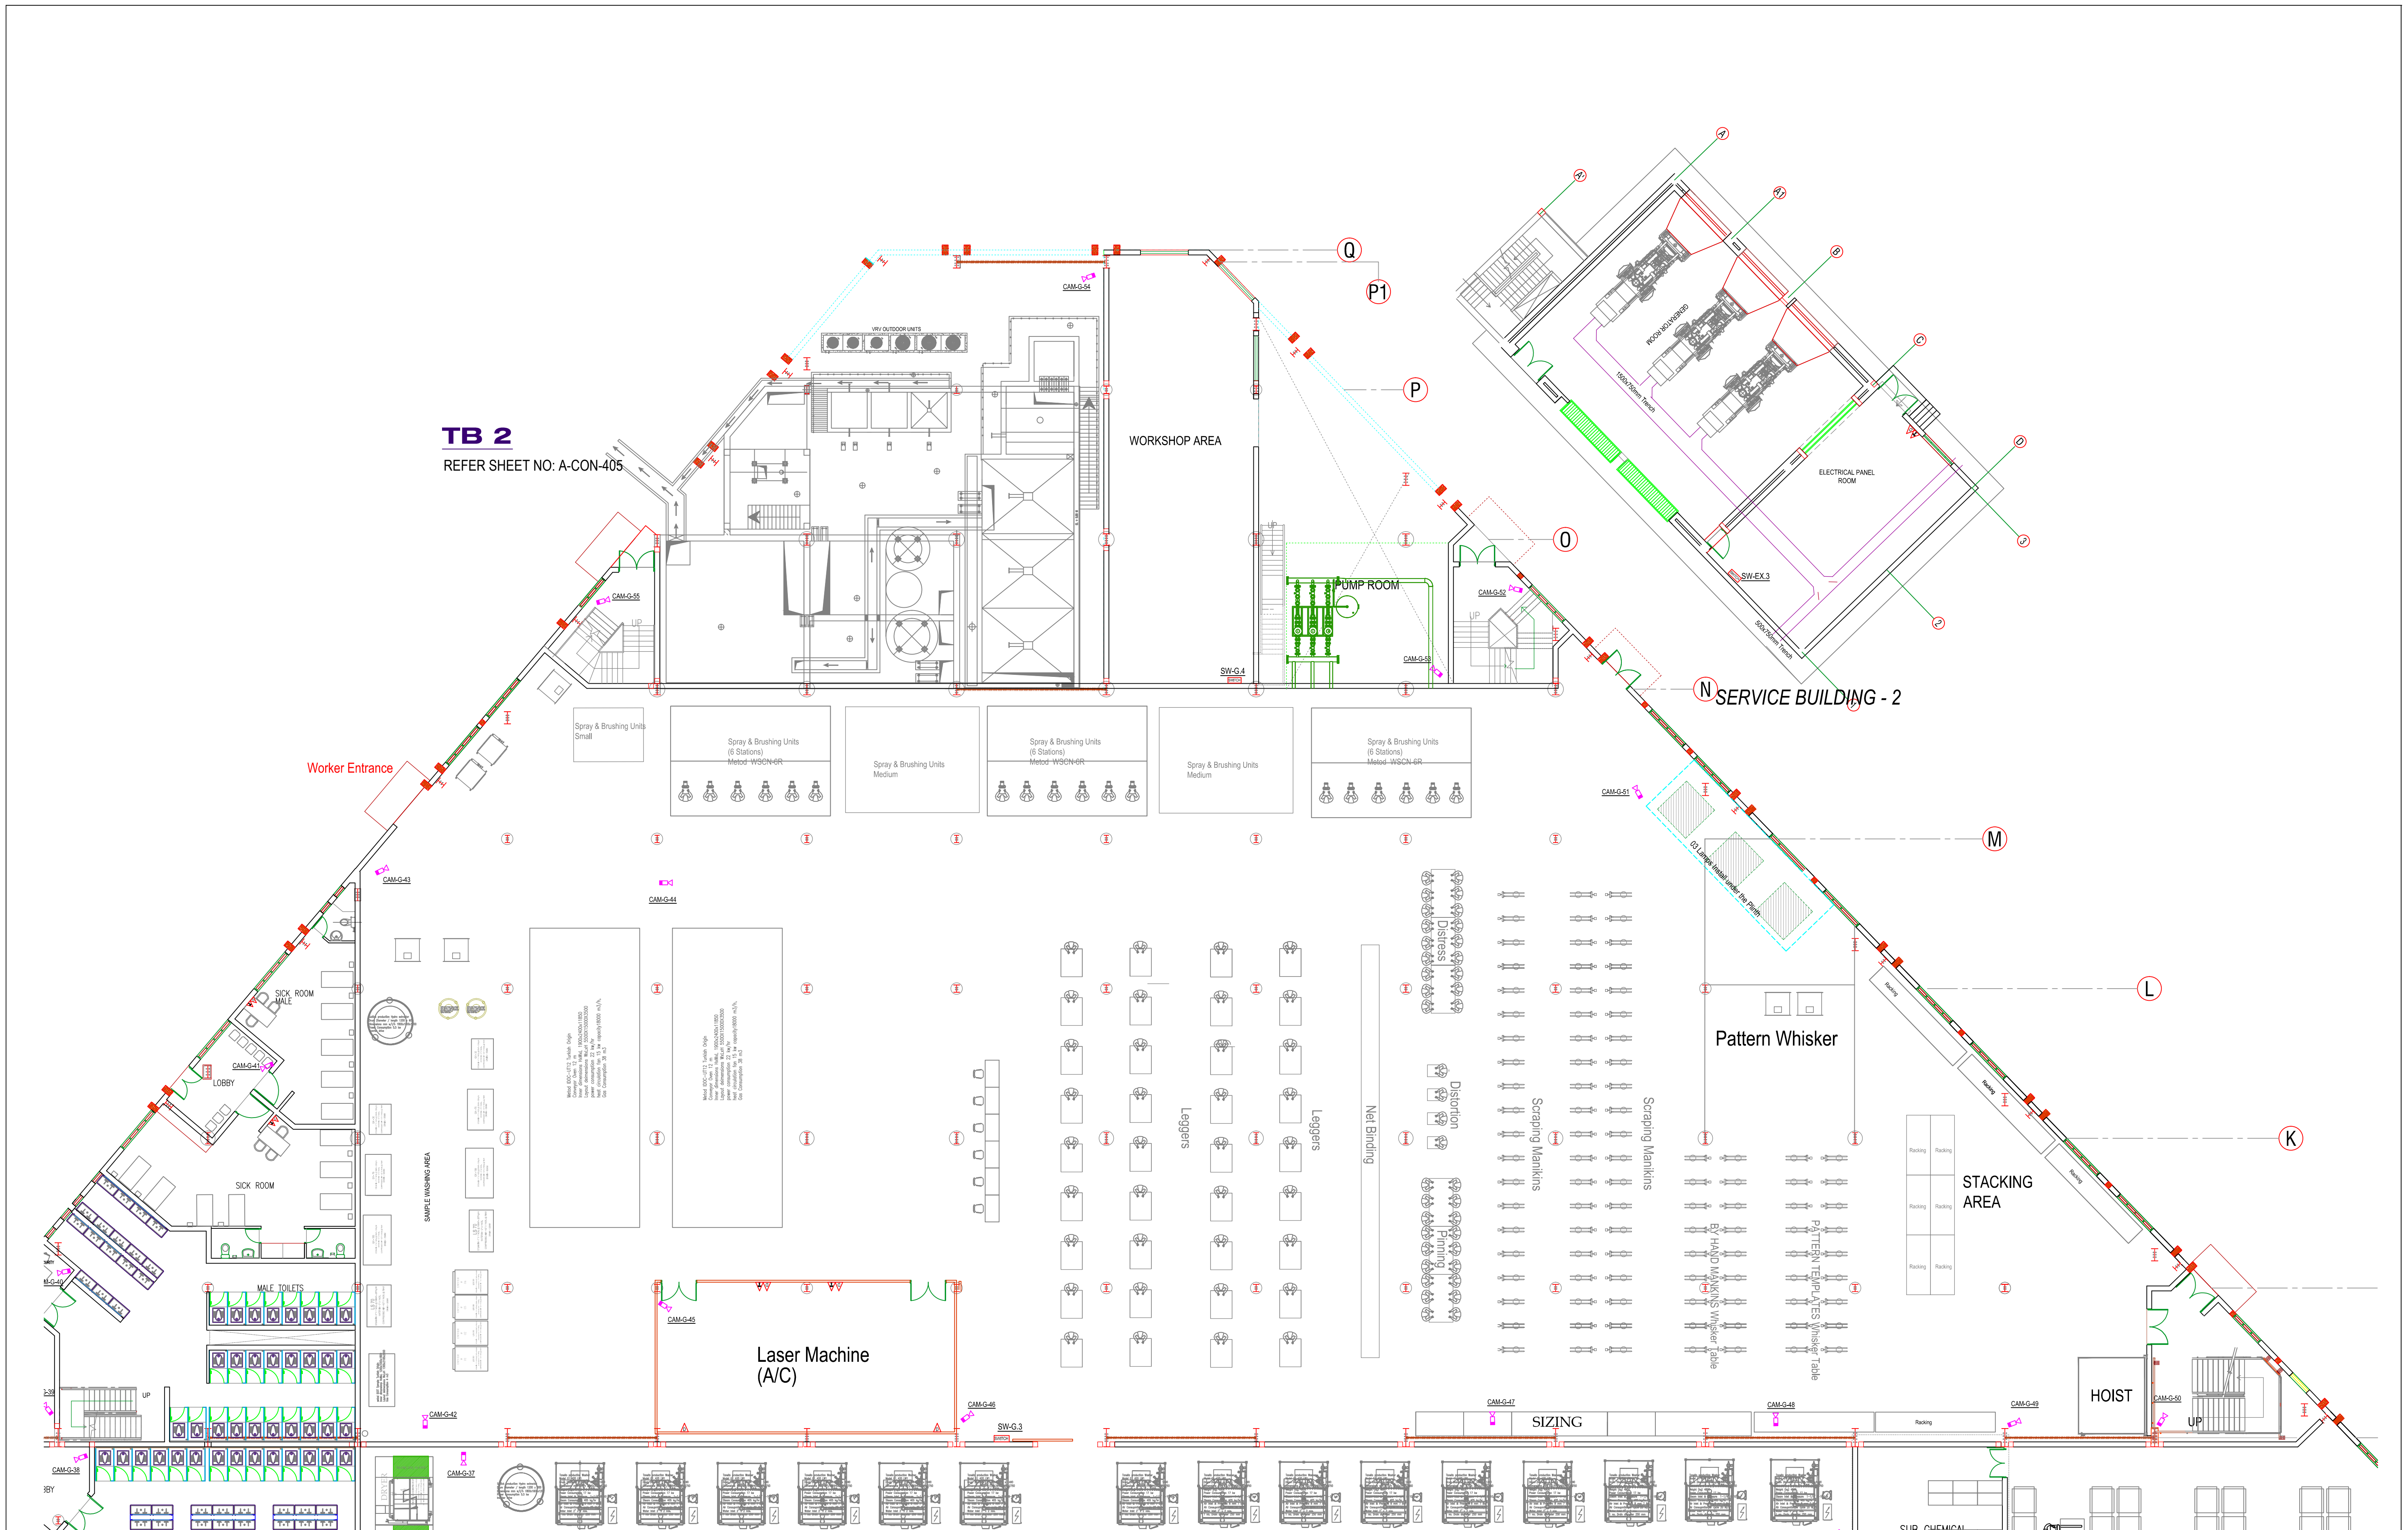

Project Title		Project Consultant				VERIFY ALL DIMENSIONS ON SITE BEFORE COMMENCING WORK COPYING OR THE REPRODUCTION OF THIS DRAWING IS STRICTLY PROHIBITED WITHOUT THE CONSENT OF NJ CONSULTANTS			
PROPOSED FACTORY FOR SOORTY TEXTILES (BD) LTD. PLOT NO 220-227, COMILLA EXPORT PROCESSING ZONE COMILLA - 3500, BANGLADESH		 NJ CONSULTANTS 35A, 13, SUNETHRADEVI ROAD, KOHUWALA SRI LANKA TEL : 94-11-2814069, 94-11-4002365 FAX : 94-11-4002365 E-MAIL : nj@njgk.com				Drawing Title		Drawn CADTEAM Date FEB 2014	
						CCTV INSTALLATION GROUND FLOOR PLAN DRY PROCESS AREA & ETP		Checked NJ Scale 1 : 150 © A1	
								Approved Job No.	
								File Path	
						Drawing Status		Dwg No. Revision	
								CCTV-G-DP-100 R0	
Rev.		Description		Date		Made By			