


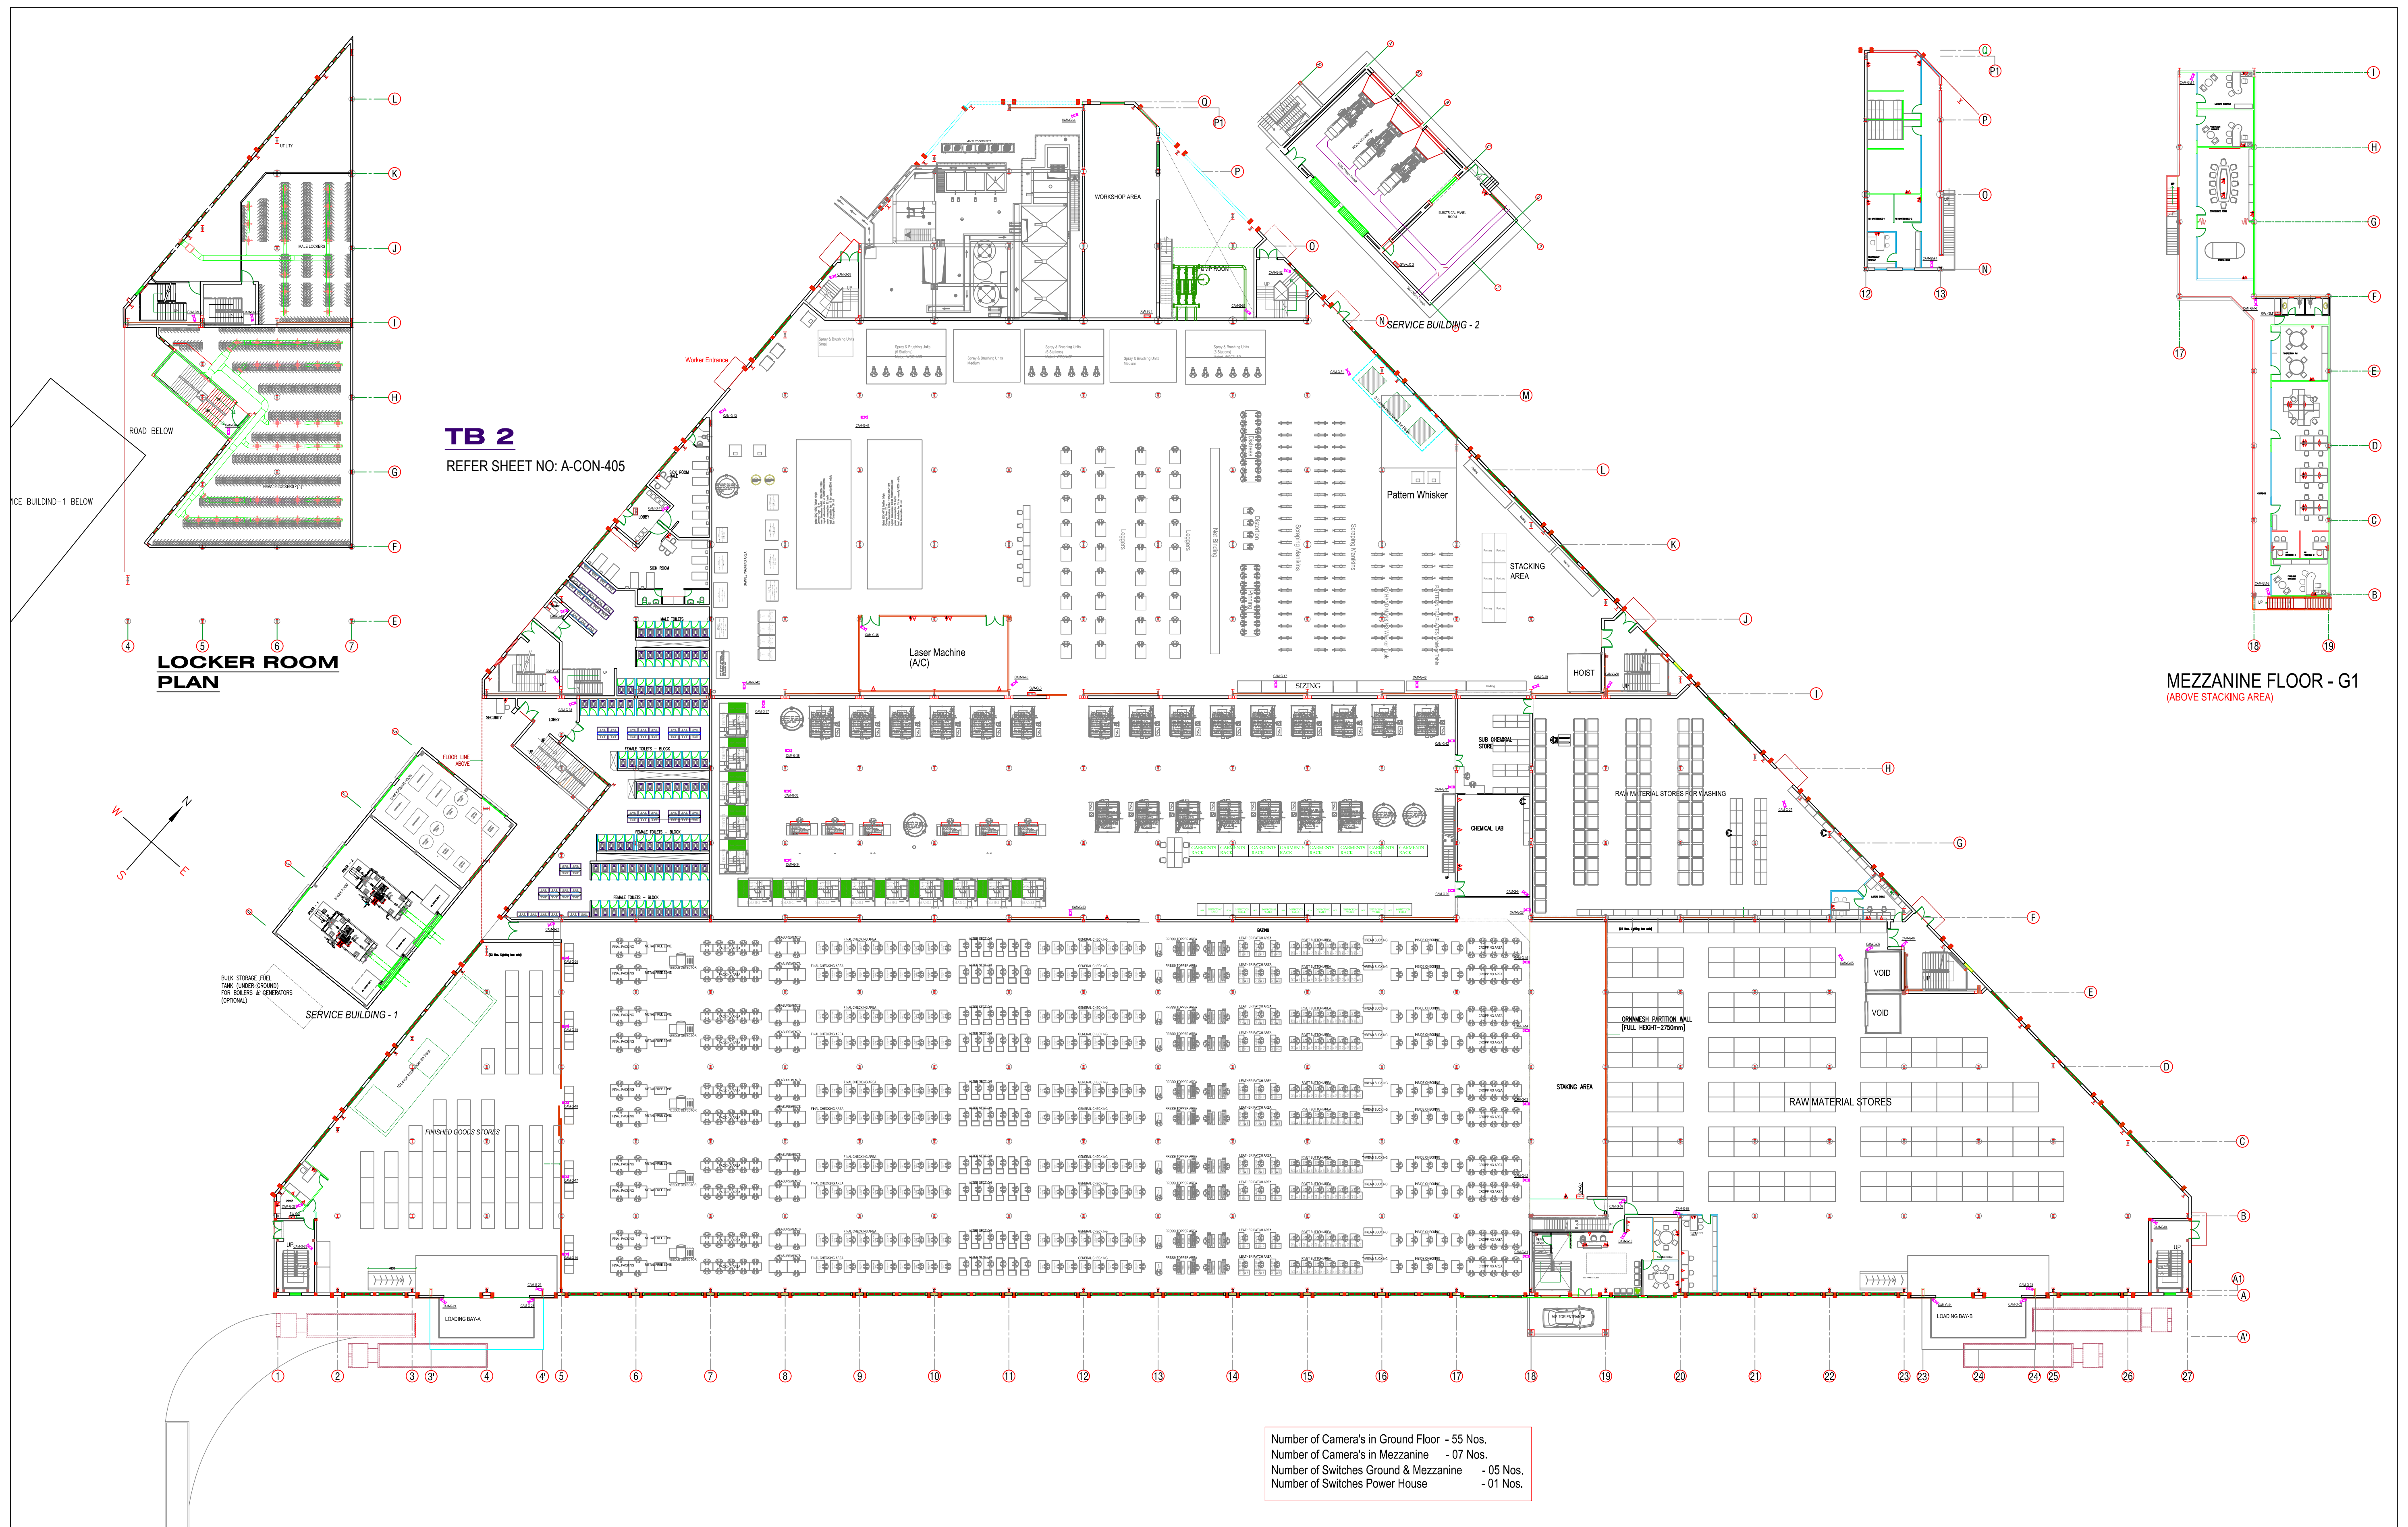

Project Title		Project Consultant				VERIFY ALL DIMENSIONS ON SITE BEFORE COMMENCING WORK COPYING OR THE REPRODUCTION OF THIS DRAWING IS STRICTLY PROHIBITED WITHOUT THE CONSENT OF NJ CONSULTANTS	
PROPOSED FACTORY FOR SOORTY TEXTILES (BD) LTD. PLOT NO 220-227, COMILLA EXPORT PROCESSING ZONE COMILLA - 3500, BANGLADESH		 NJ CONSULTANTS 35A, 1/3, SUNETHRADEVI ROAD, KOHUWALA SRI LANKA TEL : 94-11-2814069, 94-11-4002365 FAX : 94-11-4002365 E-MAIL : nje@njc.com				Drawing Title CCTV INSTALLATION GROUND FLOOR PLAN	
						Drawn CADTEAM Date Feb 2014	
						Checked NJ Scale 1 : 300 © A1	
						Approved Job No.	
						File Path	
						Dwg No. Revision	
						CCTV-G-MP-100 R0	
Rev.		Description		Date		Made By	