


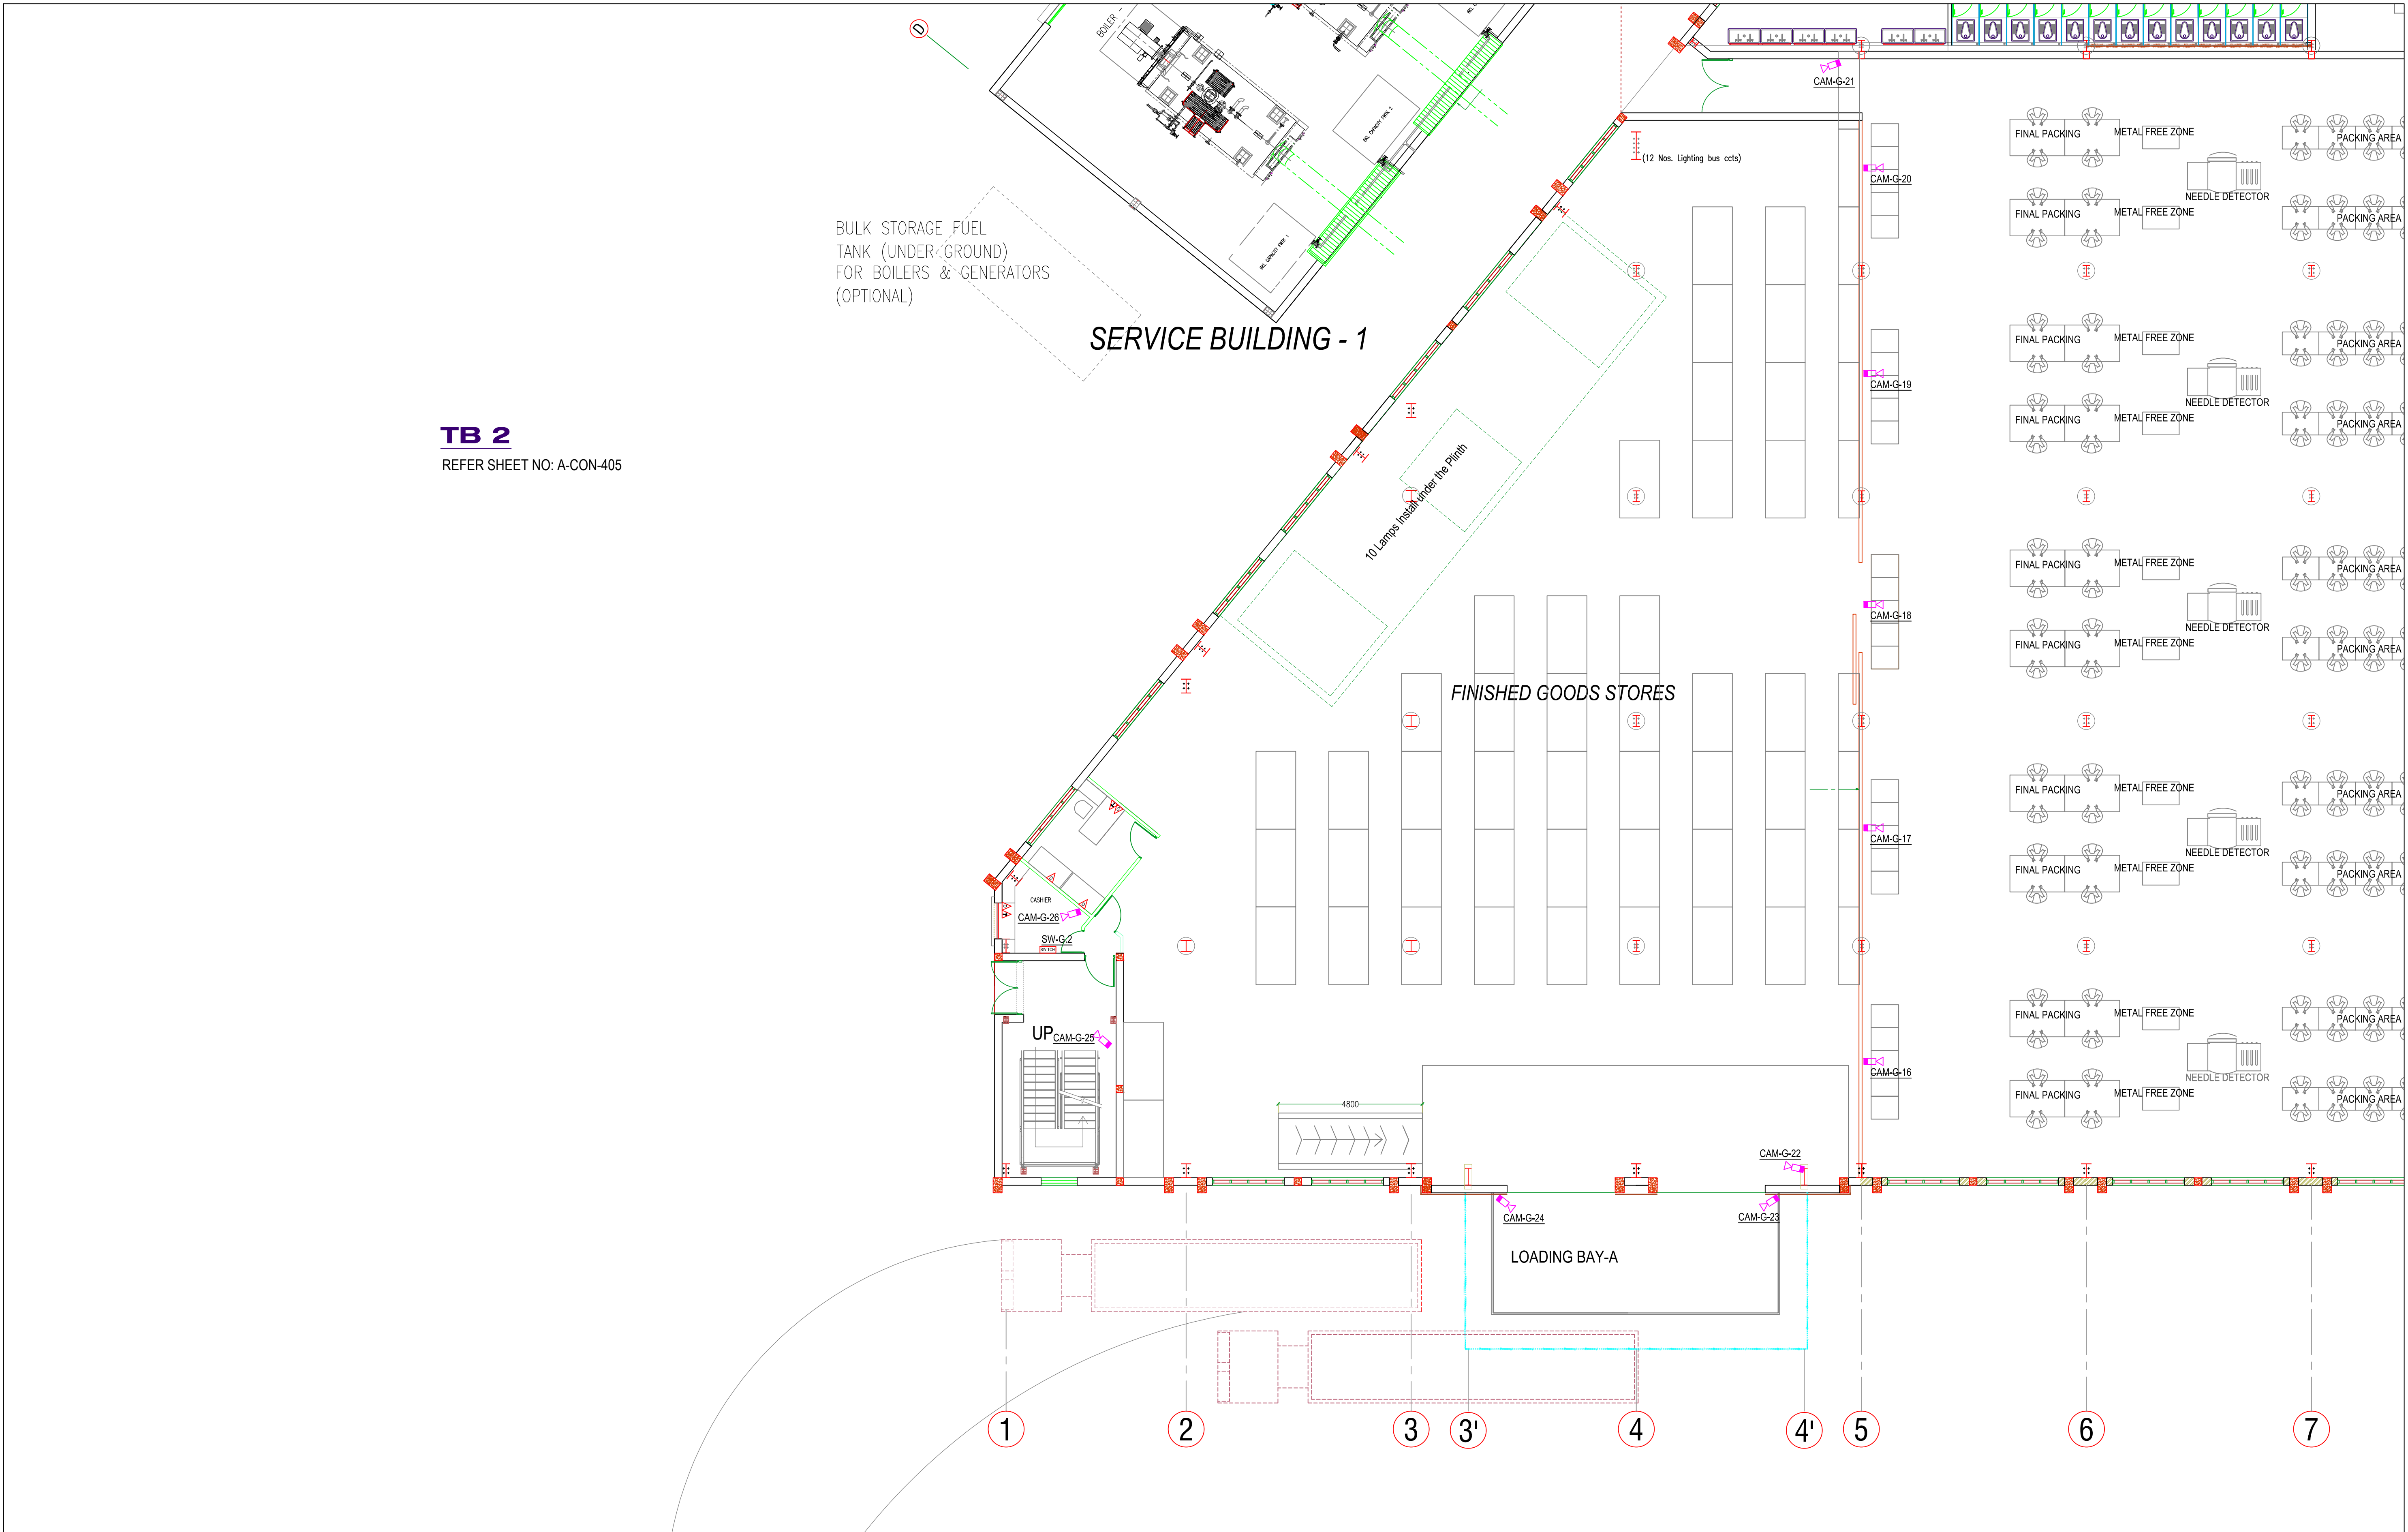

TB 2
REFER SHEET NO: A-CON-405

Project Title		Project Consultant						VERIFY ALL DIMENSIONS ON SITE BEFORE COMMENCING WORK COPYING OR THE REPRODUCTION OF THIS DRAWING IS STRICTLY PROHIBITED WITHOUT THE CONSENT OF NJ CONSULTANTS			
PROPOSED FACTORY FOR SOORTY TEXTILES (BD) LTD. PLOT NO 220-227, COMILLA EXPORT PROCESSING ZONE COMILLA - 3500, BANGLADESH		njCONSULTANTS NJ CONSULTANTS 35A, 13, SUNETHRADEVI ROAD, KOHUWALA SRI LANKA TEL : 94-11-2814069, 94-11-4002365 FAX : 94-11-4002365 E-MAIL : noel@ngk.com						Drawing Title		Drawn CADTEAM Date AUG 2013	
								CCTV INSTALLATION GROUND FLOOR PLAN FINISH GOODS STORES		Checked NJ Scale 1 : 100 © A1	
										Approved Job No.	
										File Path	
								Dwg No.		Revision	
				Rev.	Description	Date	Made By	Drawing Status		CCTV-G-FGS-100 R0	
								CONSTRUCTION			