


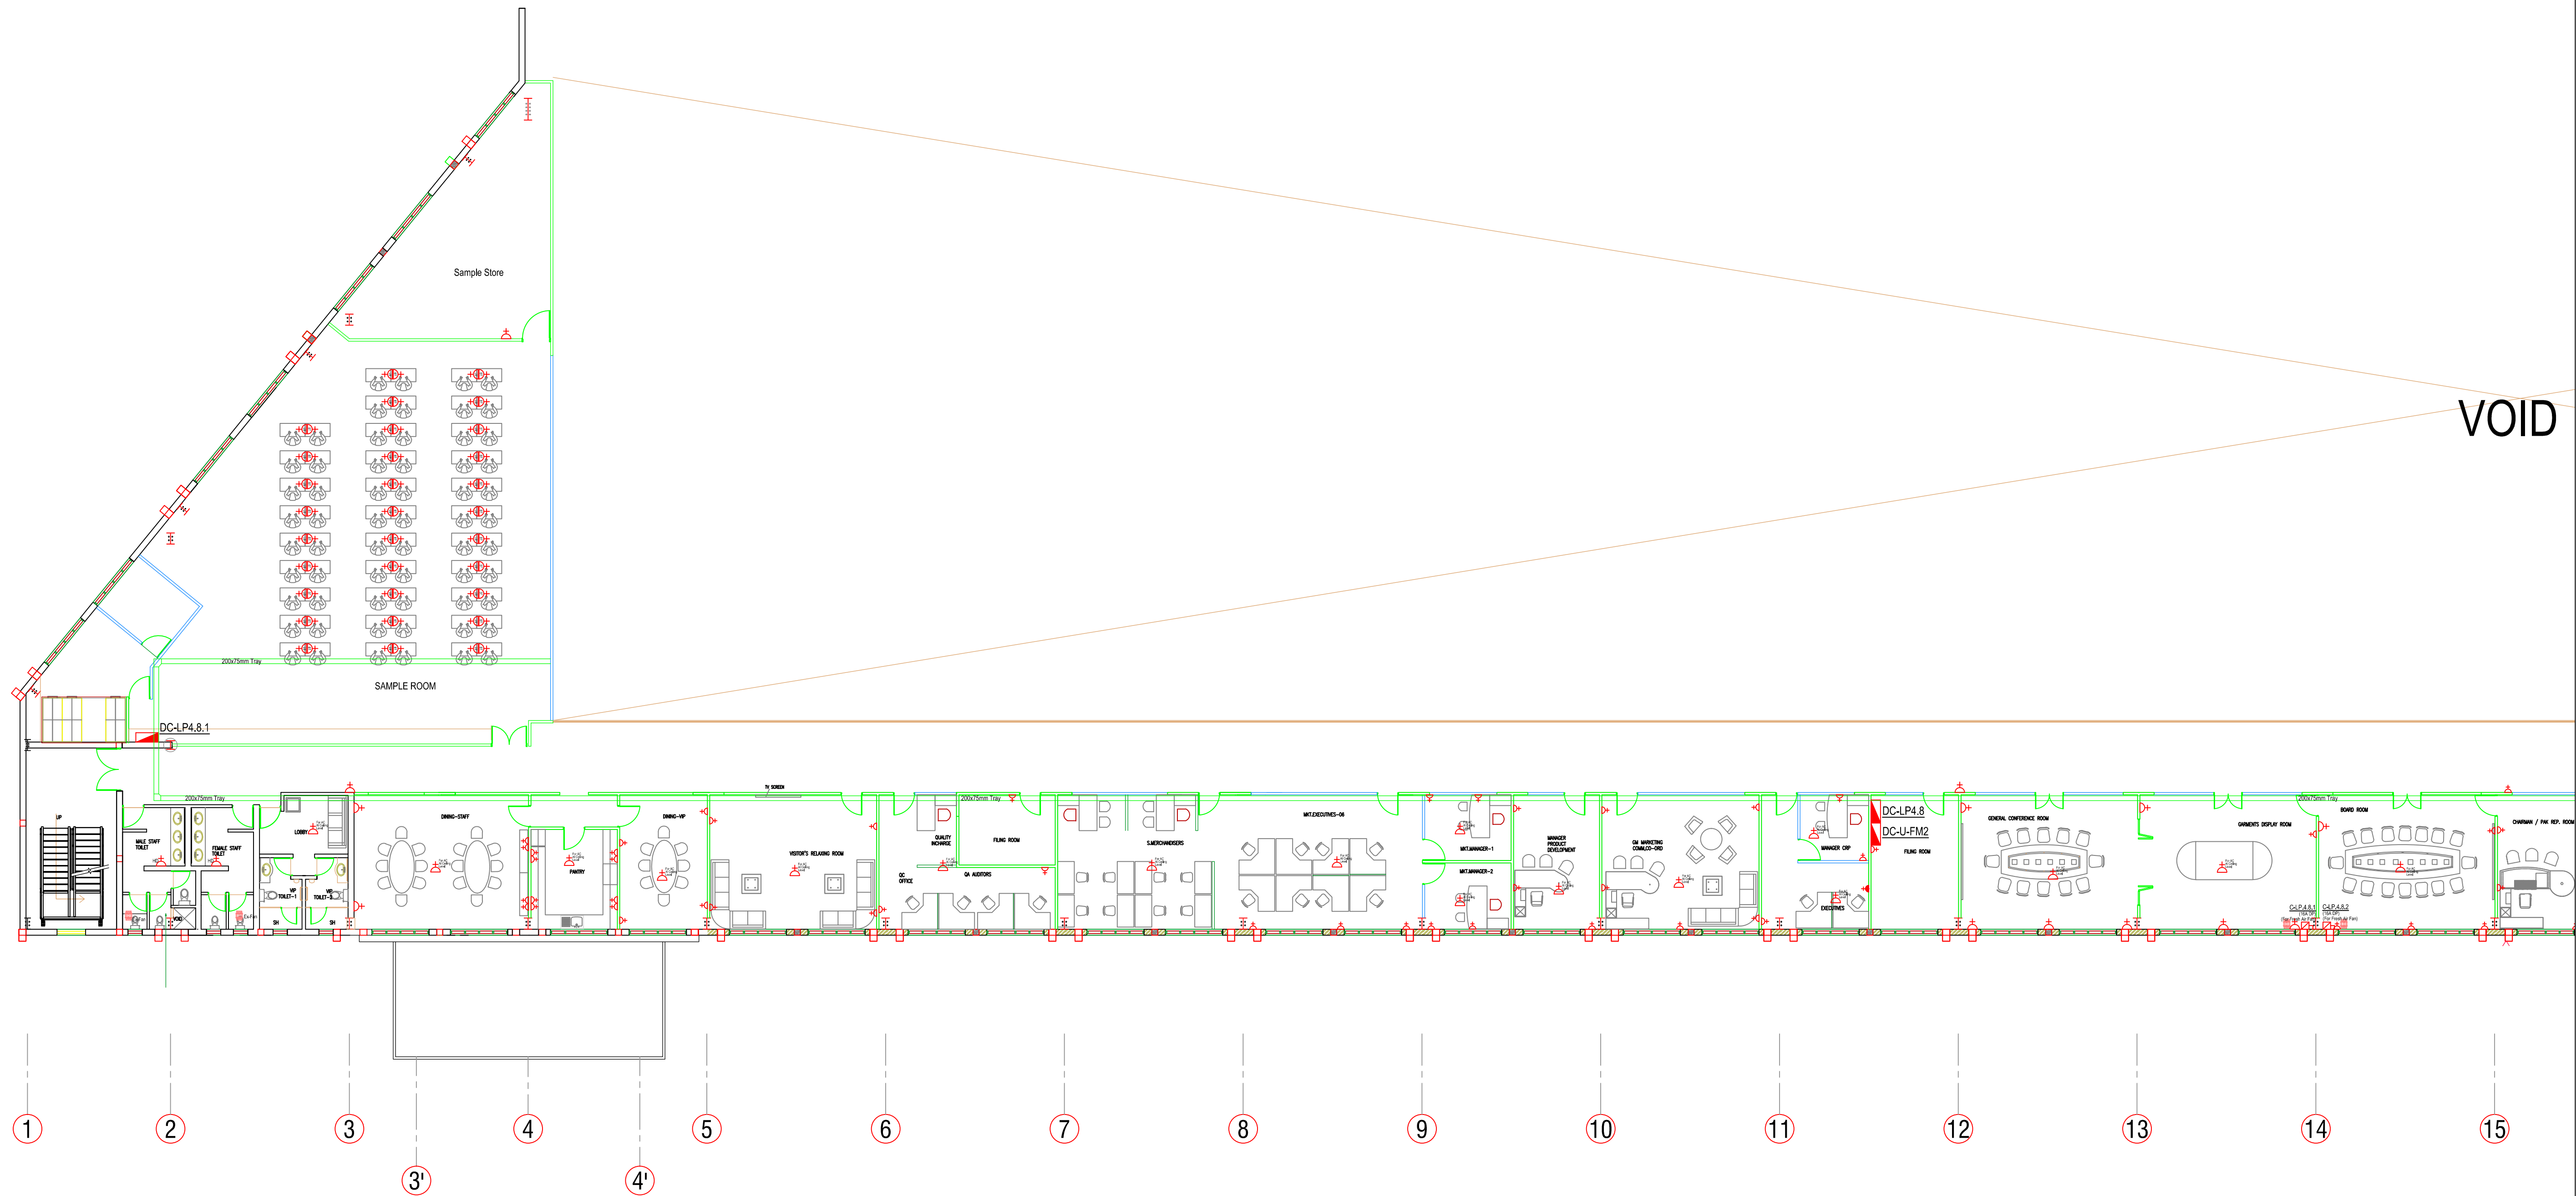

MEZZANINE FLOOR PLAN

Project Title		Project Consultant						VERIFY ALL DIMENSIONS ON SITE BEFORE COMMENCING WORK COPYING OR THE REPRODUCTION OF THIS DRAWING IS STRICTLY PROHIBITED WITHOUT THE CONSENT OF NJ CONSULTANTS					
PROPOSED FACTORY FOR SOORTY TEXTILES (BD) LTD. PLOT NO 220-227, COMILLA EXPORT PROCESSING ZONE COMILLA - 3500, BANGLADESH		n CONSULTANTS NJ CONSULTANTS 35A, 1/3, SUNETHRADEVI ROAD, KOHUWALA SRI LANKA TEL : 94-11-2814069, 94-11-4002365 FAX : 94-11-4002365 E-MAIL : noel@njck.com						Drawing Title		Drawn	CADTEAM	Date	OCT 2013
				ELECTRICAL INSTALLATION MEZZANINE FLOOR IN FIRST LEVEL POWER LAYOUT (GRID 1 to 15)						Checked	NJ	Scale	1 : 150 @ A1
										Approved		Job No.	
												Drawing Status	
				Rev.	Description	Date	Made By	TENDER		E-FM-P-101		R0	