


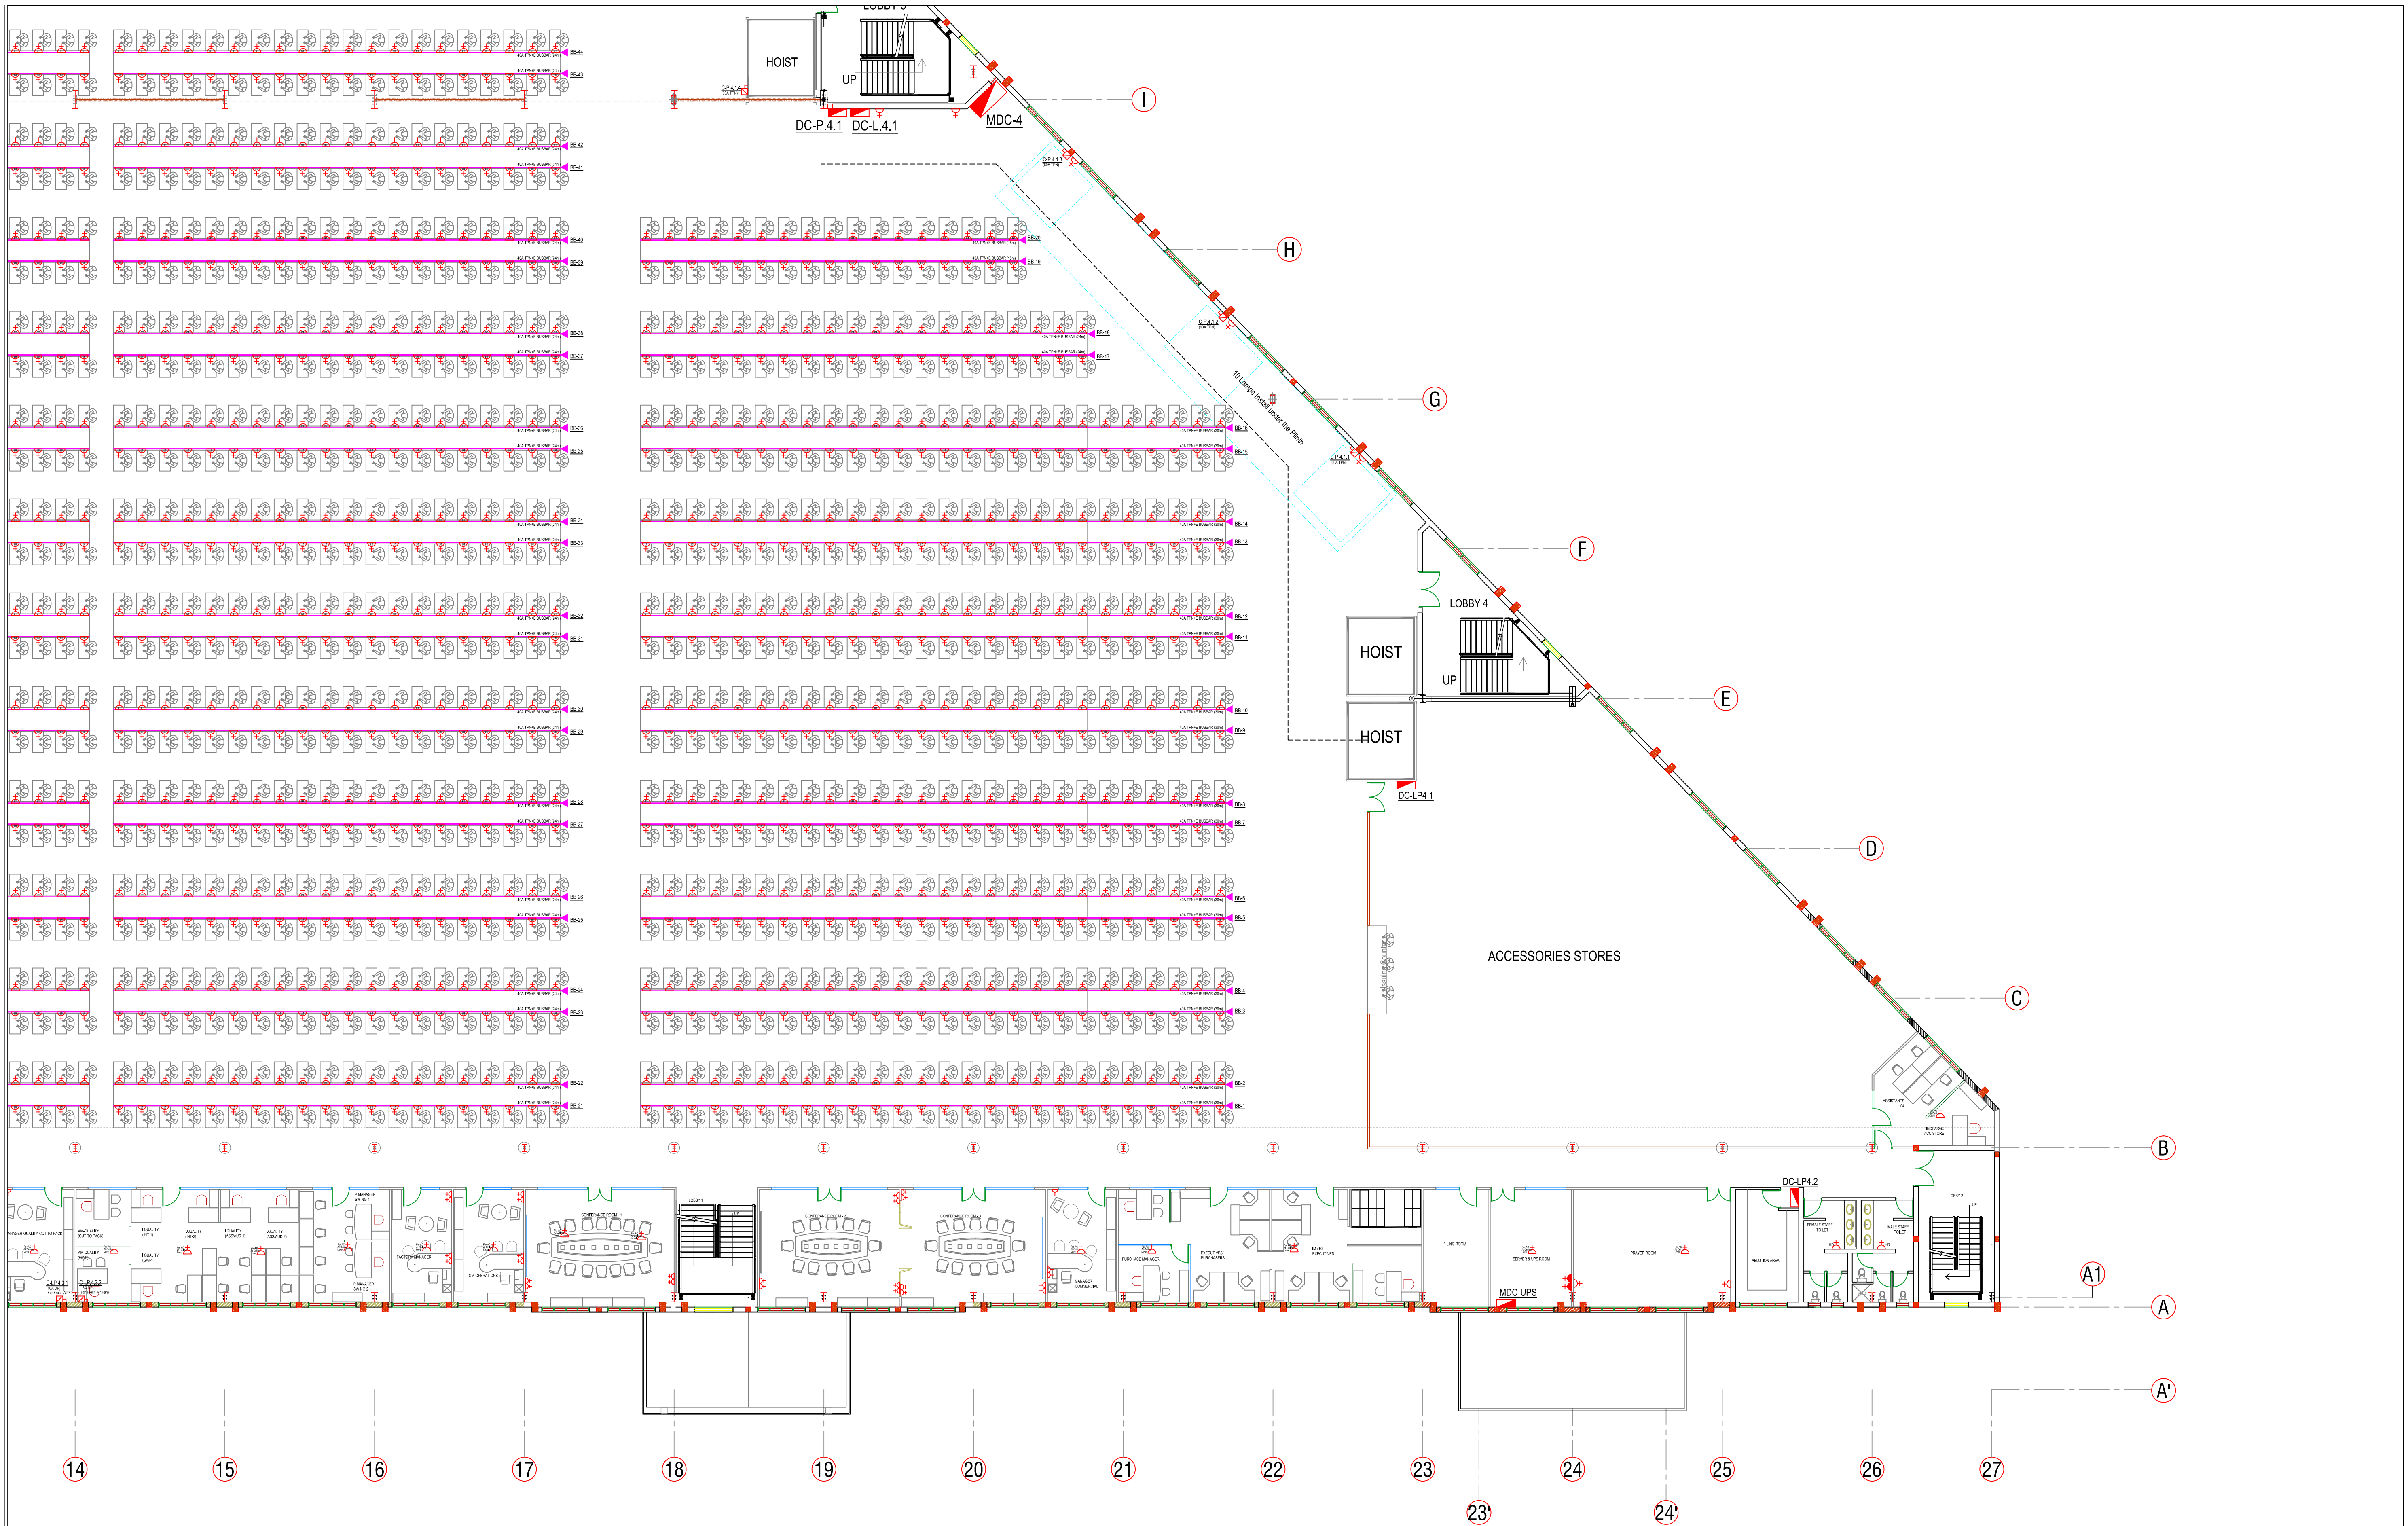

Project Title		Project Consultant								VERIFY ALL DIMENSIONS ON SITE BEFORE COMMENCING WORK. COPYING OR THE REPRODUCTION OF THIS DRAWING IS STRICTLY PROHIBITED WITHOUT THE CONSENT OF NJ CONSULTANTS			
PROPOSED FACTORY FOR SOORTY TEXTILES (BD) LTD. PLOT NO 220-227, COMILLA EXPORT PROCESSING ZONE COMILLA - 3500, BANGLADESH		 NJ CONSULTANTS 35A, 1/3, SUNETHRADEVI ROAD, KOHUWALA SRI LANKA TEL : 94-11-2814069, 94-11-4002365 FAX : 94-11-4002365 E-MAIL : noel@njcl.com								Drawing Title ELECTRICAL INSTALLATION FIRST FLOOR - GRID 15 - 27 & A - I LIGHTING, POWER & ELV LAYOUT		Drawn CADTEAM Date OCT 2013	
												Checked NJ Scale 1 : 150 © A1	
												Approved Job No.	
												File Path	
										Dwg No.		Revision	
										Drawing Status TENDER		E-F-P-102 R0	
Rev.		Description		Date		Made By							