


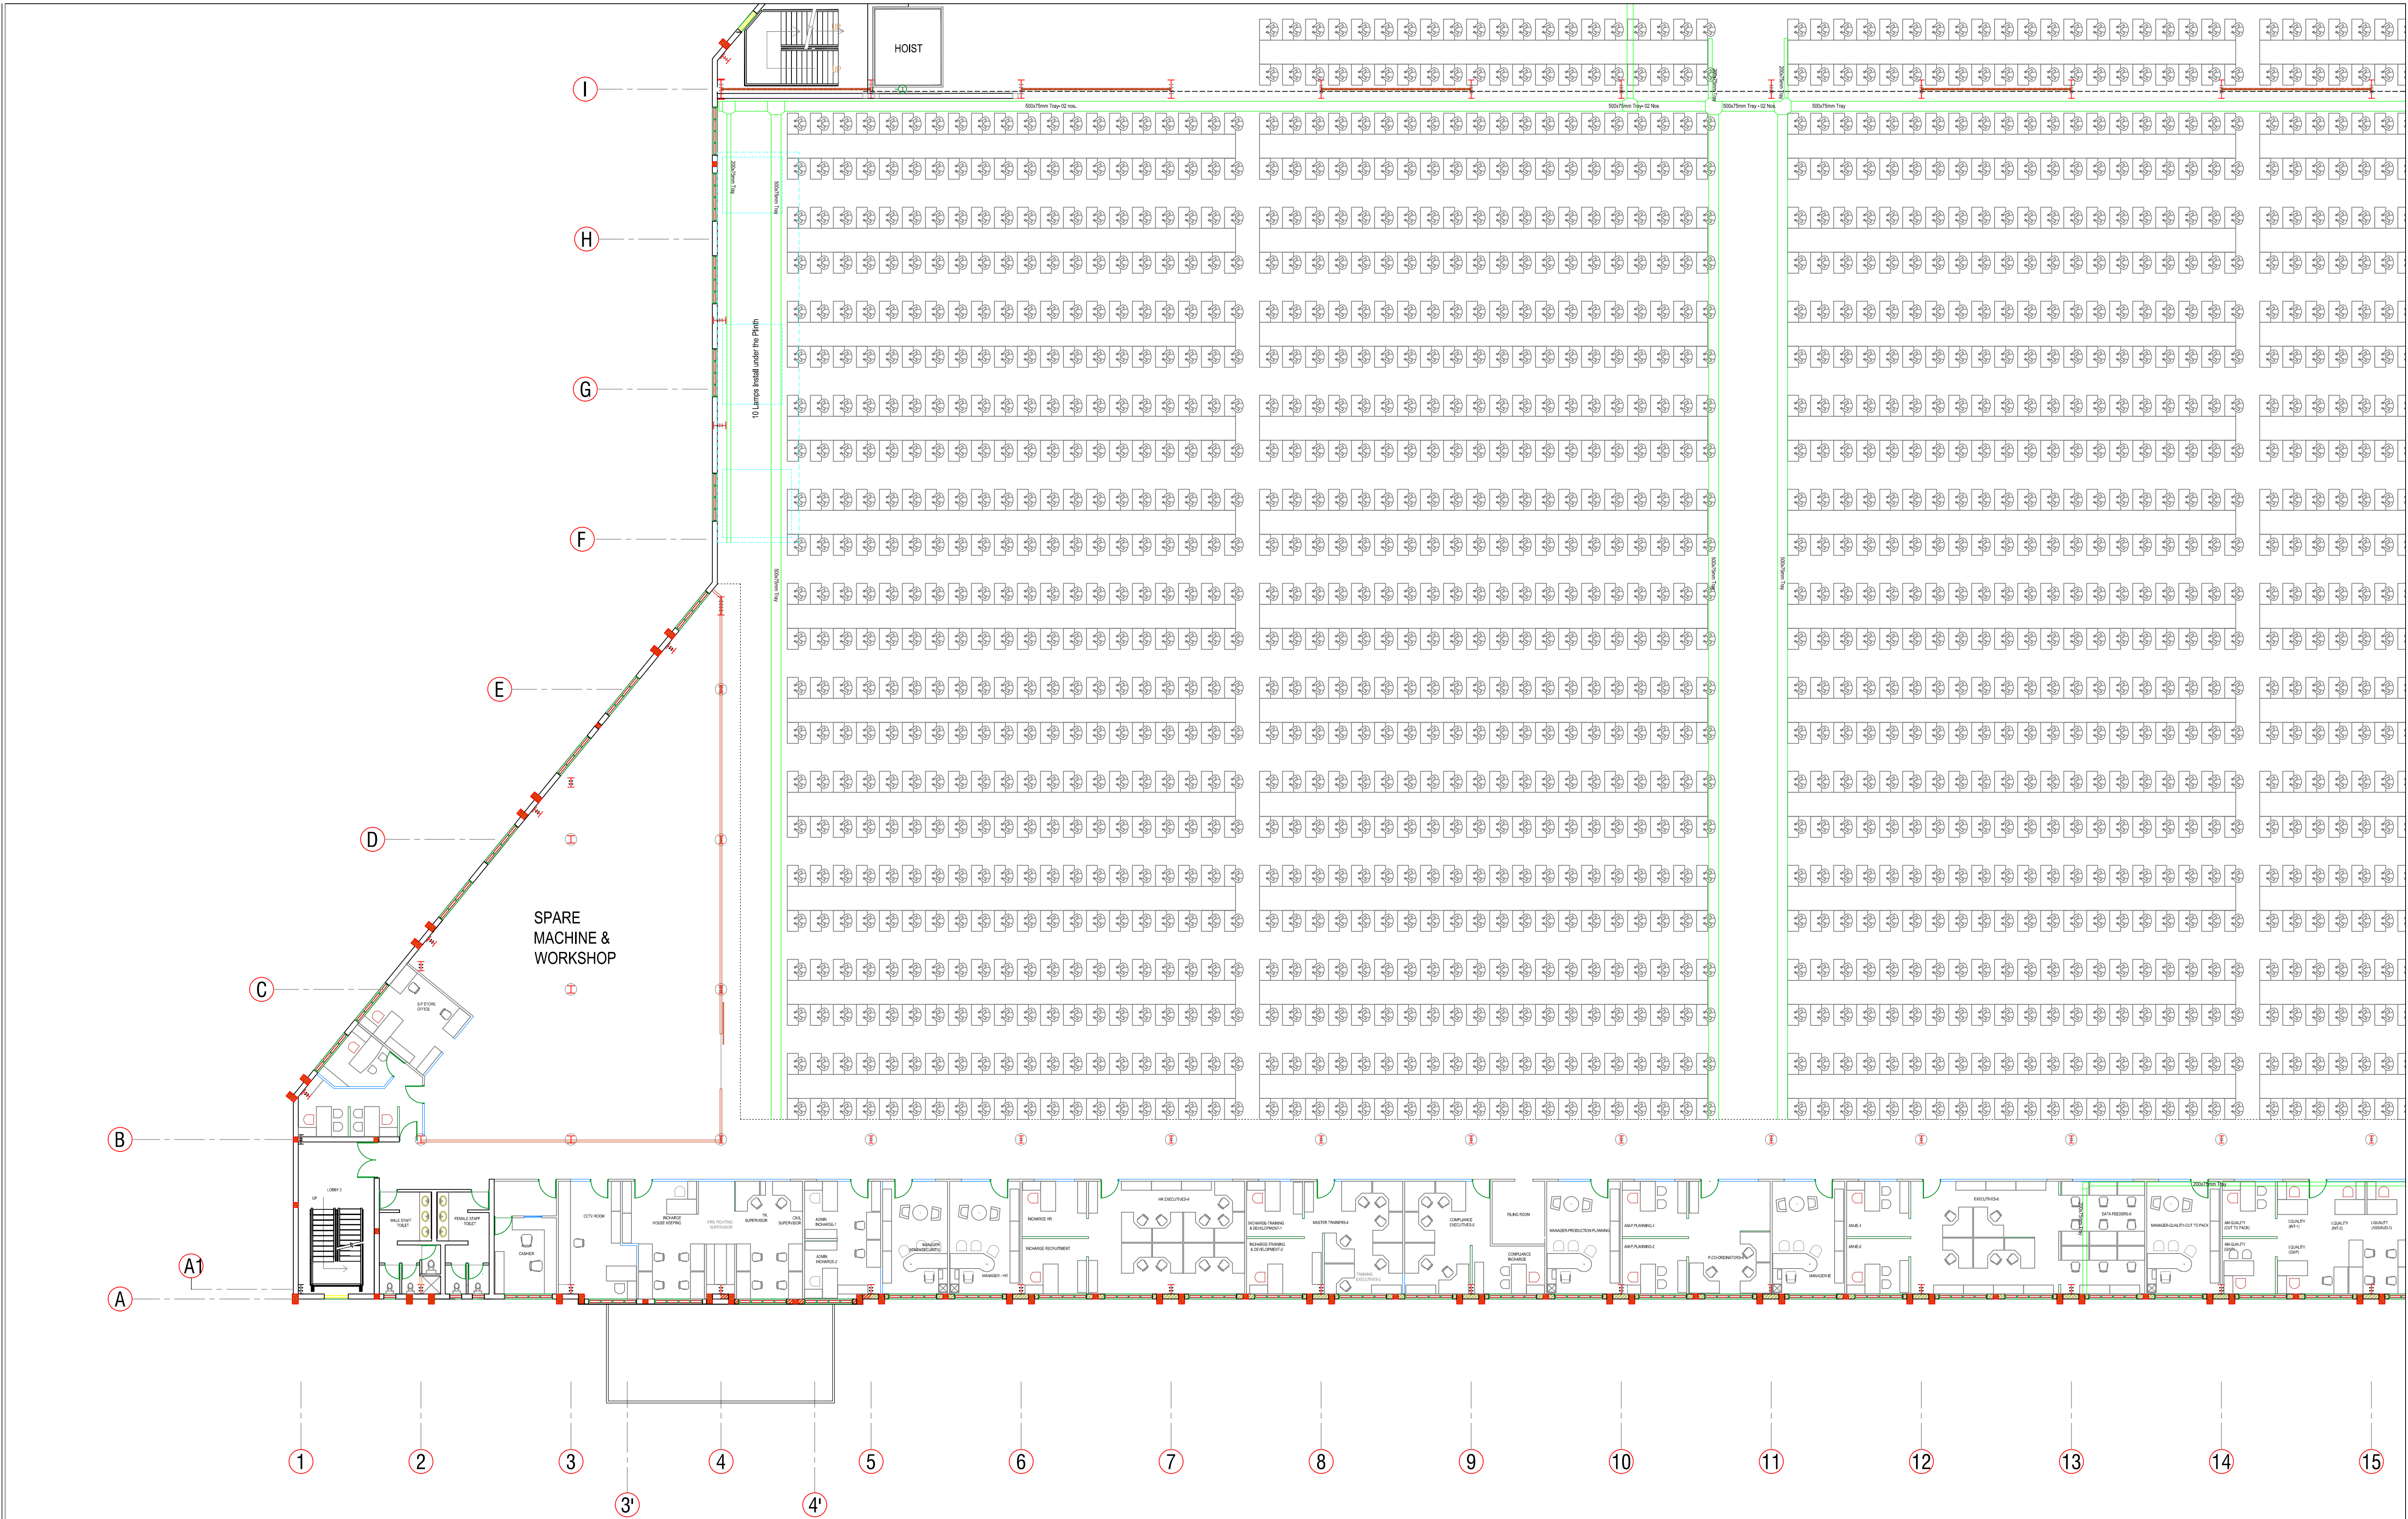

Project Title		Project Consultant				VERIFY ALL DIMENSIONS ON SITE BEFORE COMMENCING WORK. COPYING OR THE REPRODUCTION OF THIS DRAWING IS STRICTLY PROHIBITED WITHOUT THE CONSENT OF NJ CONSULTANTS	
PROPOSED FACTORY FOR SOORTY TEXTILES (BD) LTD. PLOT NO 220-227, COMILLA EXPORT PROCESSING ZONE COMILLA - 3500, BANGLADESH		 NJ CONSULTANTS 35A, 1/3, SUNETHRADEVI ROAD, KOHUWALA SRI LANKA TEL : 94-11-2614069, 94-11-4002365 FAX : 94-11-4002365 E-MAIL : noel@njc.lk				Drawing Title	
						ELECTRICAL INSTALLATION FIRST FLOOR - GRID 1 - 15 & A - I CABLE TRAY & TRUNKING LAYOUT	
						Drawing Status	
						TENDER	
				Rev.		Description	
				Date		Made By	
						Drawn CADTEAM Date OCT 2013	
						Checked NJ Scale 1 : 150 © A1	
						Approved Job No.	
						File Path	
						Dwg No. Revision	
						E-F-TR-101 R0	