


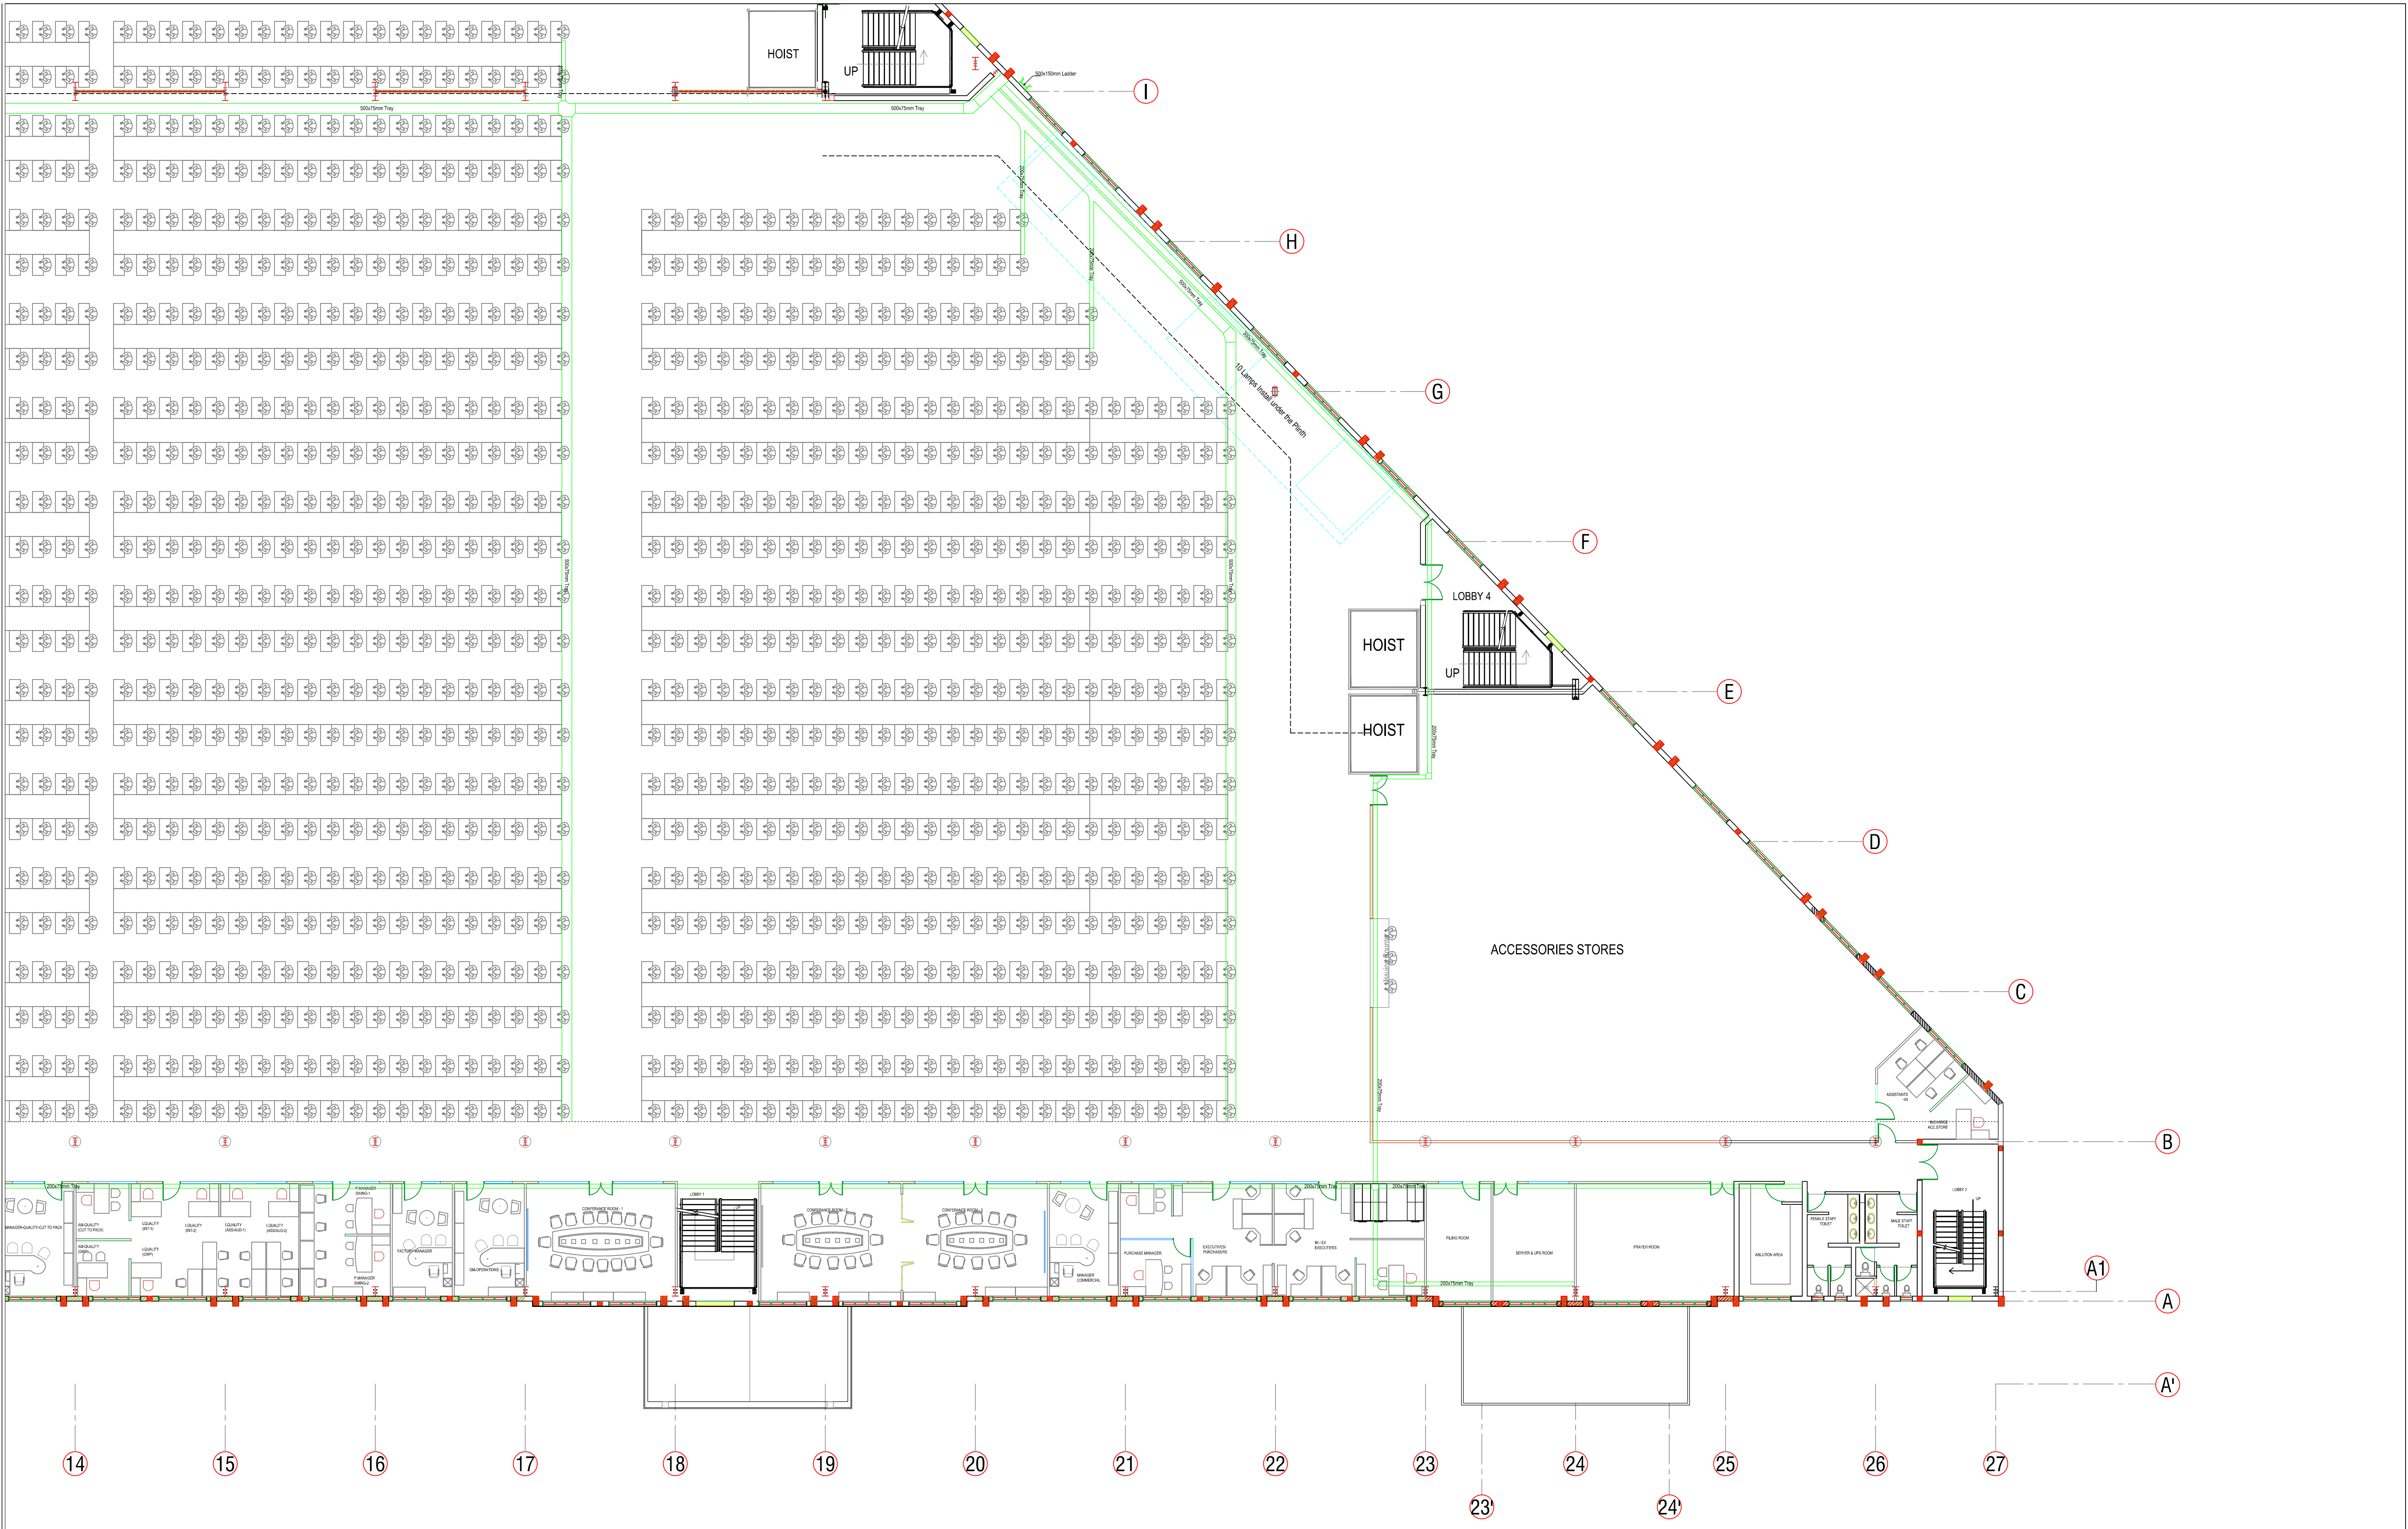

Project Title PROPOSED FACTORY FOR SOORTY TEXTILES (BD) LTD. PLOT NO 220-227, COMILLA EXPORT PROCESSING ZONE COMILLA - 3500, BANGLADESH		Project Consultant  NJ CONSULTANTS 35A, 1/3, SUNETHRADEVI ROAD, KOHUWALA SRI LANKA TEL : 94-11-2814069, 94-11-4002365 FAX : 94-11-4002365 E-MAIL : noel@njclk.com		Rev.		Description		Date		Made By		VERIFY ALL DIMENSIONS ON SITE BEFORE COMMENCING WORK COPYING OR THE REPRODUCTION OF THIS DRAWING IS STRICTLY PROHIBITED WITHOUT THE CONSENT OF NJ CONSULTANTS		Drawing Title ELECTRICAL INSTALLATION FIRST FLOOR - GRID 15 - 27 & A - I CABLE TRAY & TRUNKING LAYOUT		Drawing Status TENDER		Drawn CADTEAM Date OCT 2013		Checked NJ Scale 1 : 150 © A1		Approved Job No.		File Path		Dwg No.		Revision		E-F-TR-102		R0	
---	--	--	--	------	--	-------------	--	------	--	---------	--	---	--	---	--	---------------------------------	--	-----------------------------	--	-------------------------------	--	------------------	--	-----------	--	---------	--	----------	--	------------	--	----	--