
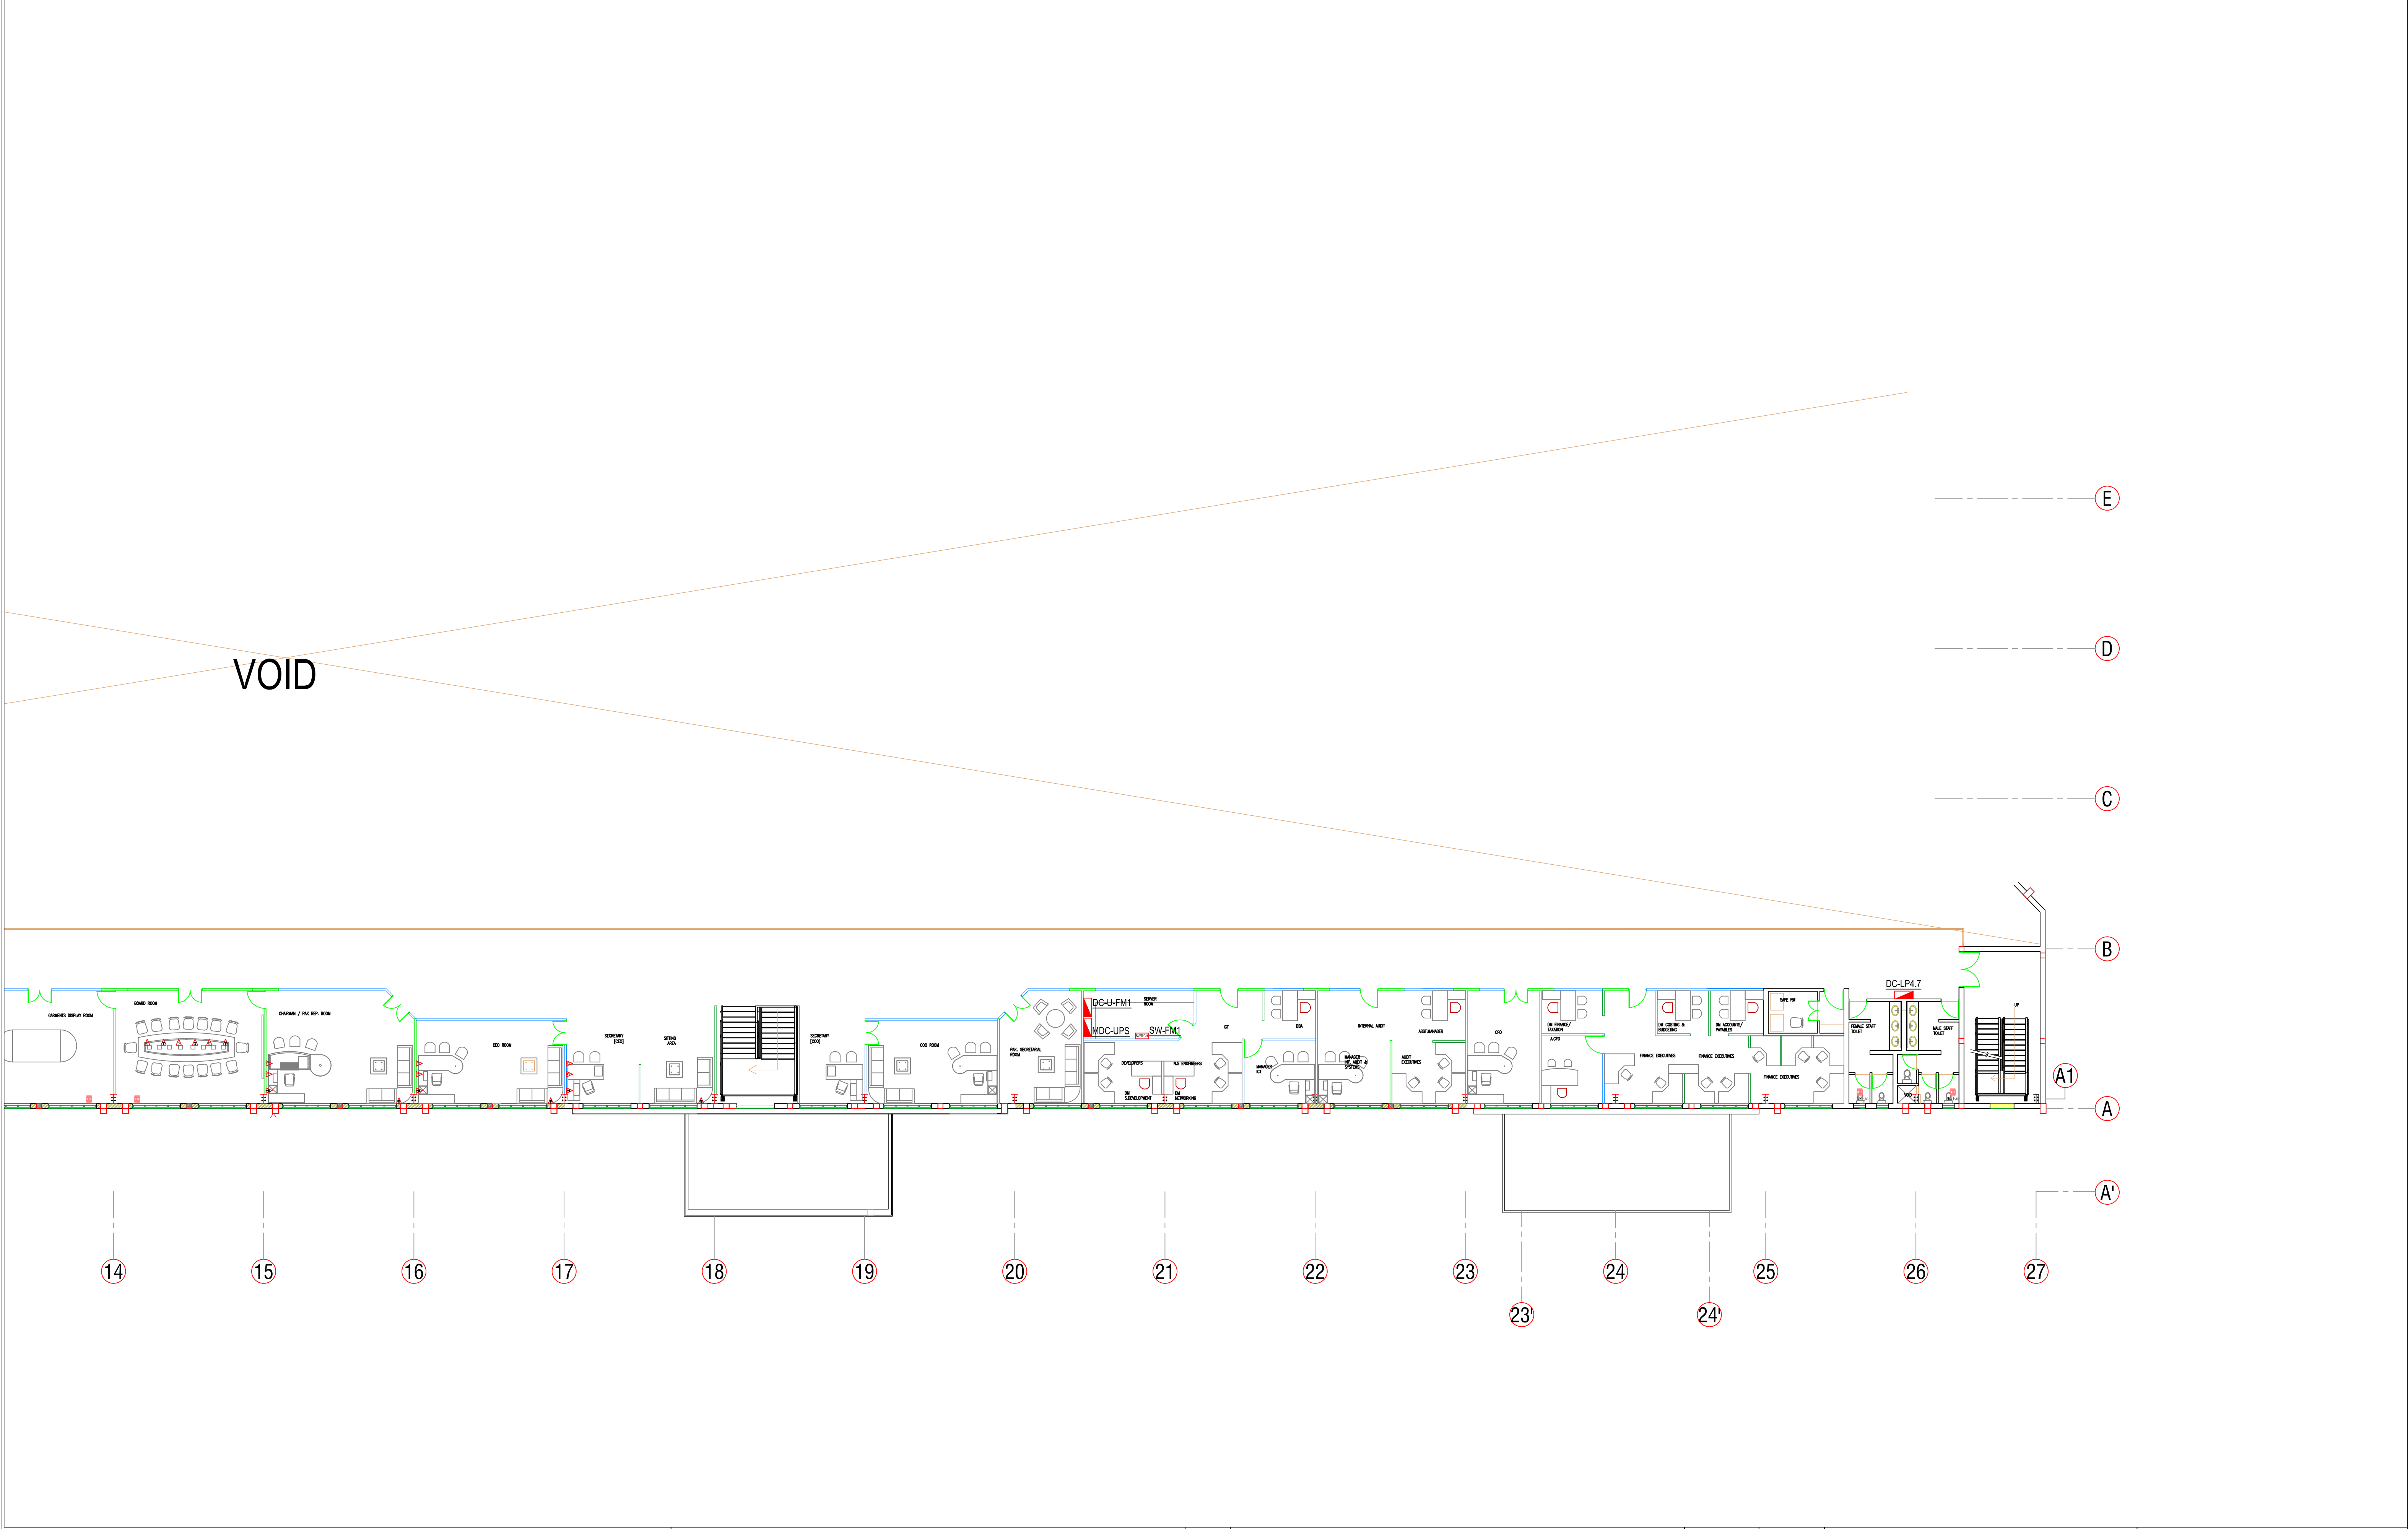


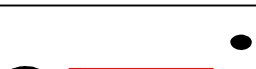

Project Title		Project Consultant						VERIFY ALL DIMENSIONS ON SITE BEFORE COMMENCING WORK COPYING OR THE REPRODUCTION OF THIS DRAWING IS STRICTLY PROHIBITED WITHOUT THE CONSENT OF NJ CONSULTANTS					
PROPOSED FACTORY FOR SOORTY TEXTILES (BD) LTD. PLOT NO 220-227, COMILLA EXPORT PROCESSING ZONE COMILLA - 3500, BANGLADESH		 NJ CONSULTANTS 35A, 1/3, SUNETHRADEVI ROAD, KOHUWALA SRI LANKA TEL : 94-11-2814069, 94-11-4002365 FAX : 94-11-4002365 E-MAIL : noel@njc.com						Drawing Title		Drawn	CADTEAM	Date	OCT 2013
								ELECTRICAL INSTALLATION MEZZANINE FLOOR IN FIRST LEVEL ELV LAYOUT (GRID 15 TO 27)		Checked	NJ	Scale	1 : 150 @ A1
										Approved	Job No.		
										File Path			
								Drawing Status		Revision			
				Rev.	Description	Date	Made By	TENDER		E-FM-ELV-102		R0	