


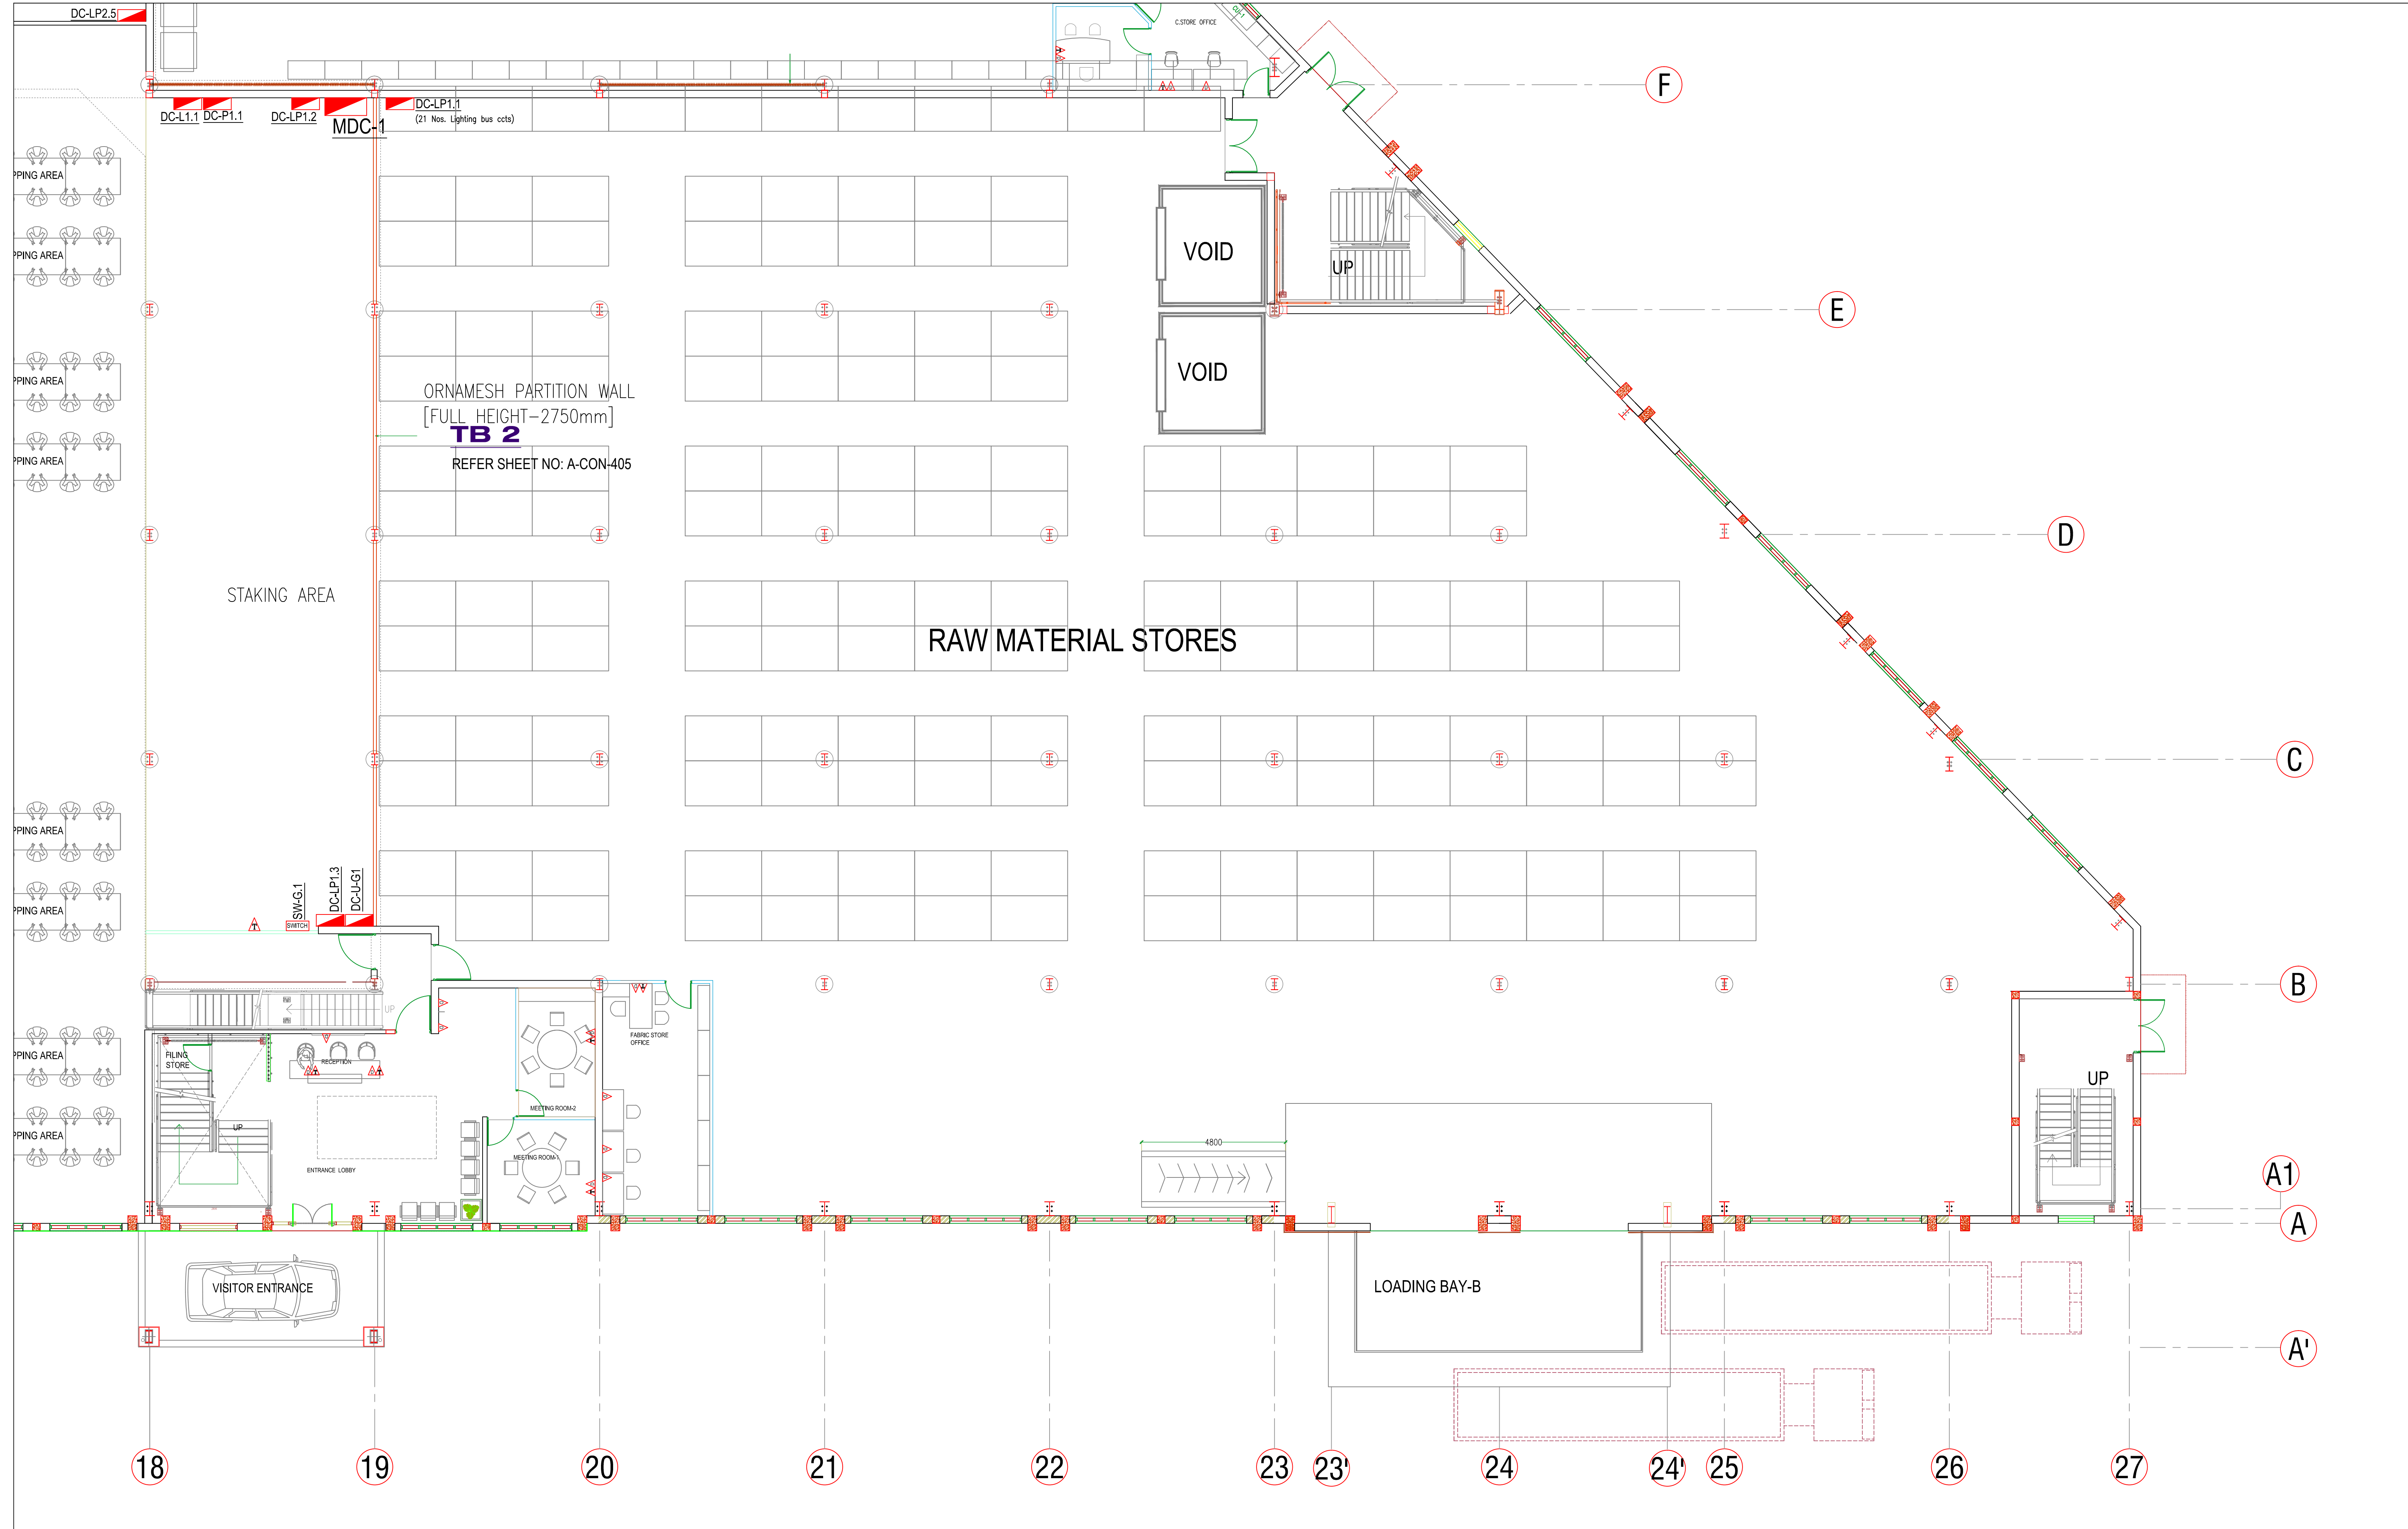

Project Title		Project Consultant						VERIFY ALL DIMENSIONS ON SITE BEFORE COMMENCING WORK COPYING OR THE REPRODUCTION OF THIS DRAWING IS STRICTLY PROHIBITED WITHOUT THE CONSENT OF NJ CONSULTANTS	
PROPOSED FACTORY FOR SOORTY TEXTILES (BD) LTD. PLOT NO 220-227, COMILLA EXPORT PROCESSING ZONE COMILLA - 3500, BANGLADESH		 NJ CONSULTANTS 35A, 1/3, SUNETHRADEVI ROAD, KOHUWALA SRI LANKA TEL : 94-11-2814069, 94-11-4002365 FAX : 94-11-4002365 E-MAIL : noel@njcslk.com						Drawing Title	
								ELECTRICAL INSTALLATION GROUND FLOOR PLAN RAW MATERIAL STORES ELV LAYOUT	
								Drawing Status	
								TENDER	
Rev.		Description		Date		Made By		Dwng No.	
								Revision	
								E-G-RMS-ELV-100	
								R0	