


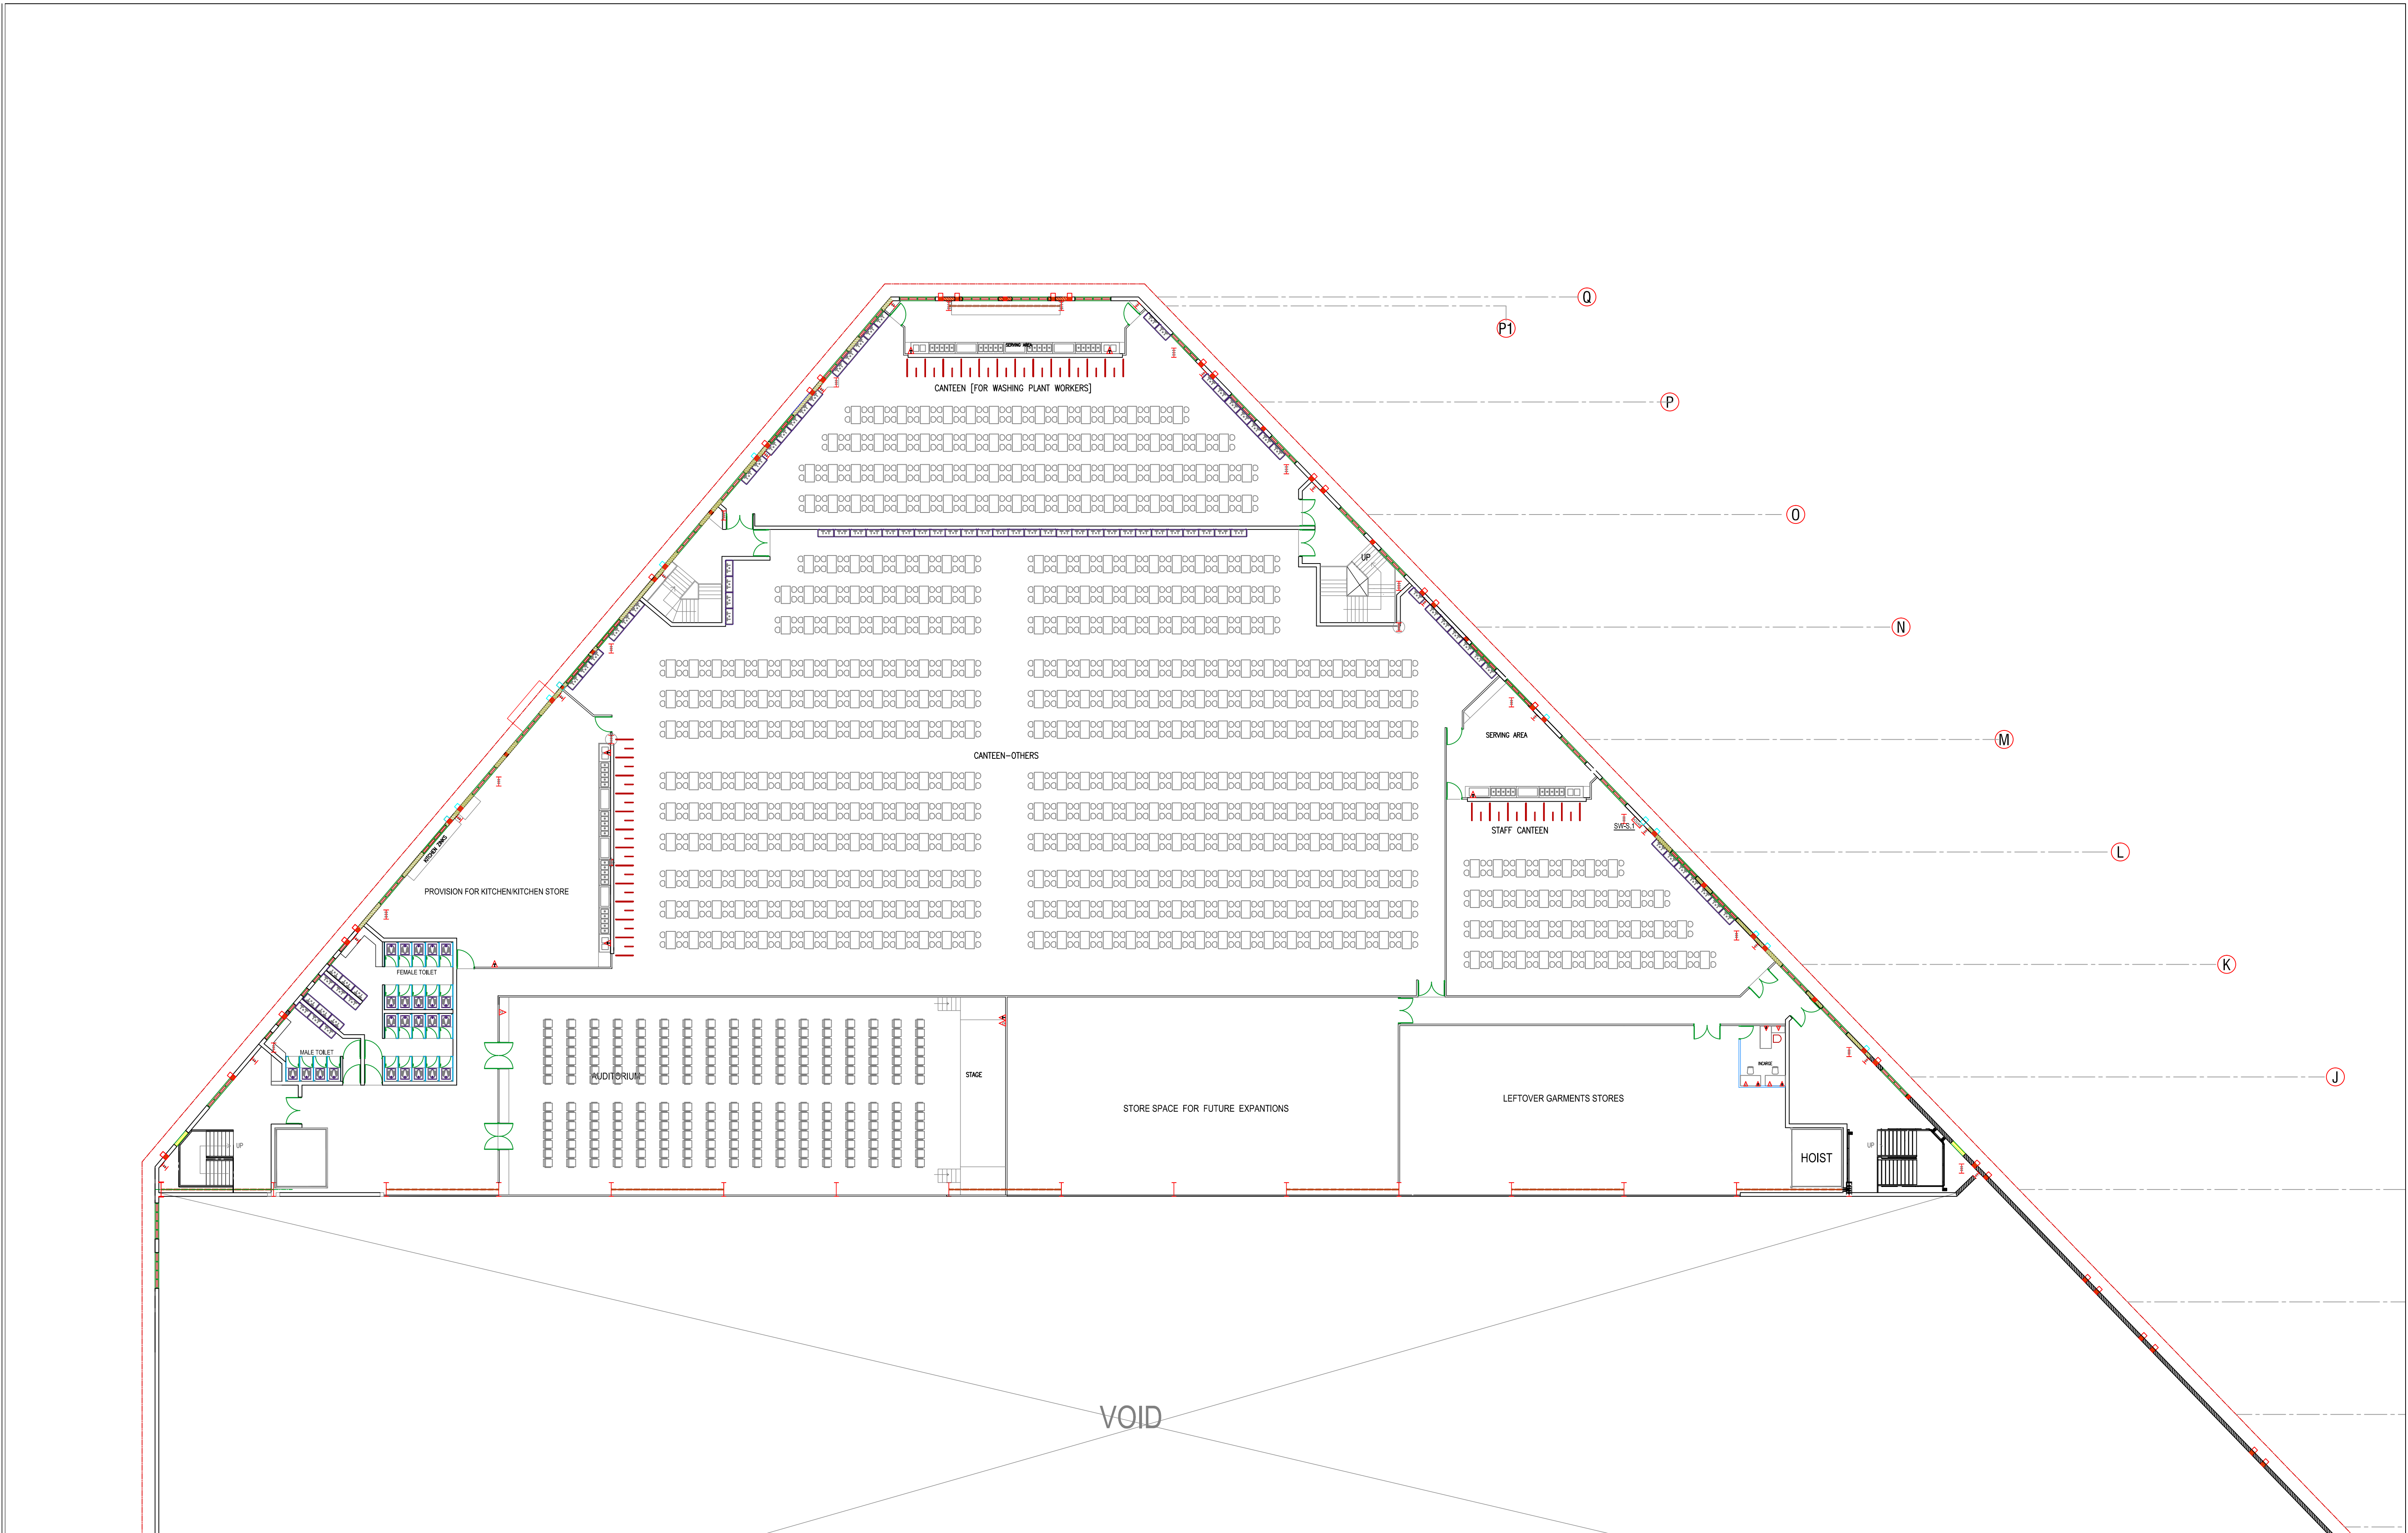

Project Title		Project Consultant								VERIFY ALL DIMENSIONS ON SITE BEFORE COMMENCING WORK COPYING OR THE REPRODUCTION OF THIS DRAWING IS STRICTLY PROHIBITED WITHOUT THE CONSENT OF NJ CONSULTANTS						
PROPOSED FACTORY FOR SOORTY TEXTILES (BD) LTD. PLOT NO 220-227, COMILLA EXPORT PROCESSING ZONE COMILLA - 3500, BANGLADESH		 NJ CONSULTANTS 35A, 1/3, SUNETHRADEVI ROAD, KOHUWALA SRI LANKA TEL : 94-11-2814069, 94-11-4002365 FAX : 94-11-4002365 E-MAIL : noel@njck.com								Drawing Title		Drawn	CADTEAM	Date	OCT 2013	
										ELECTRICAL INSTALLATION SECOND FLOOR ELV LAYOUT		Checked		NJ	Scale	1 : 250 @ A1
												Approved		Job No.		
												File Path		Revision		
										Dwg No.						
		Rev.		Description		Date	Made By	Drawing Status		TENDER		E-S-ELV-100		R0		