


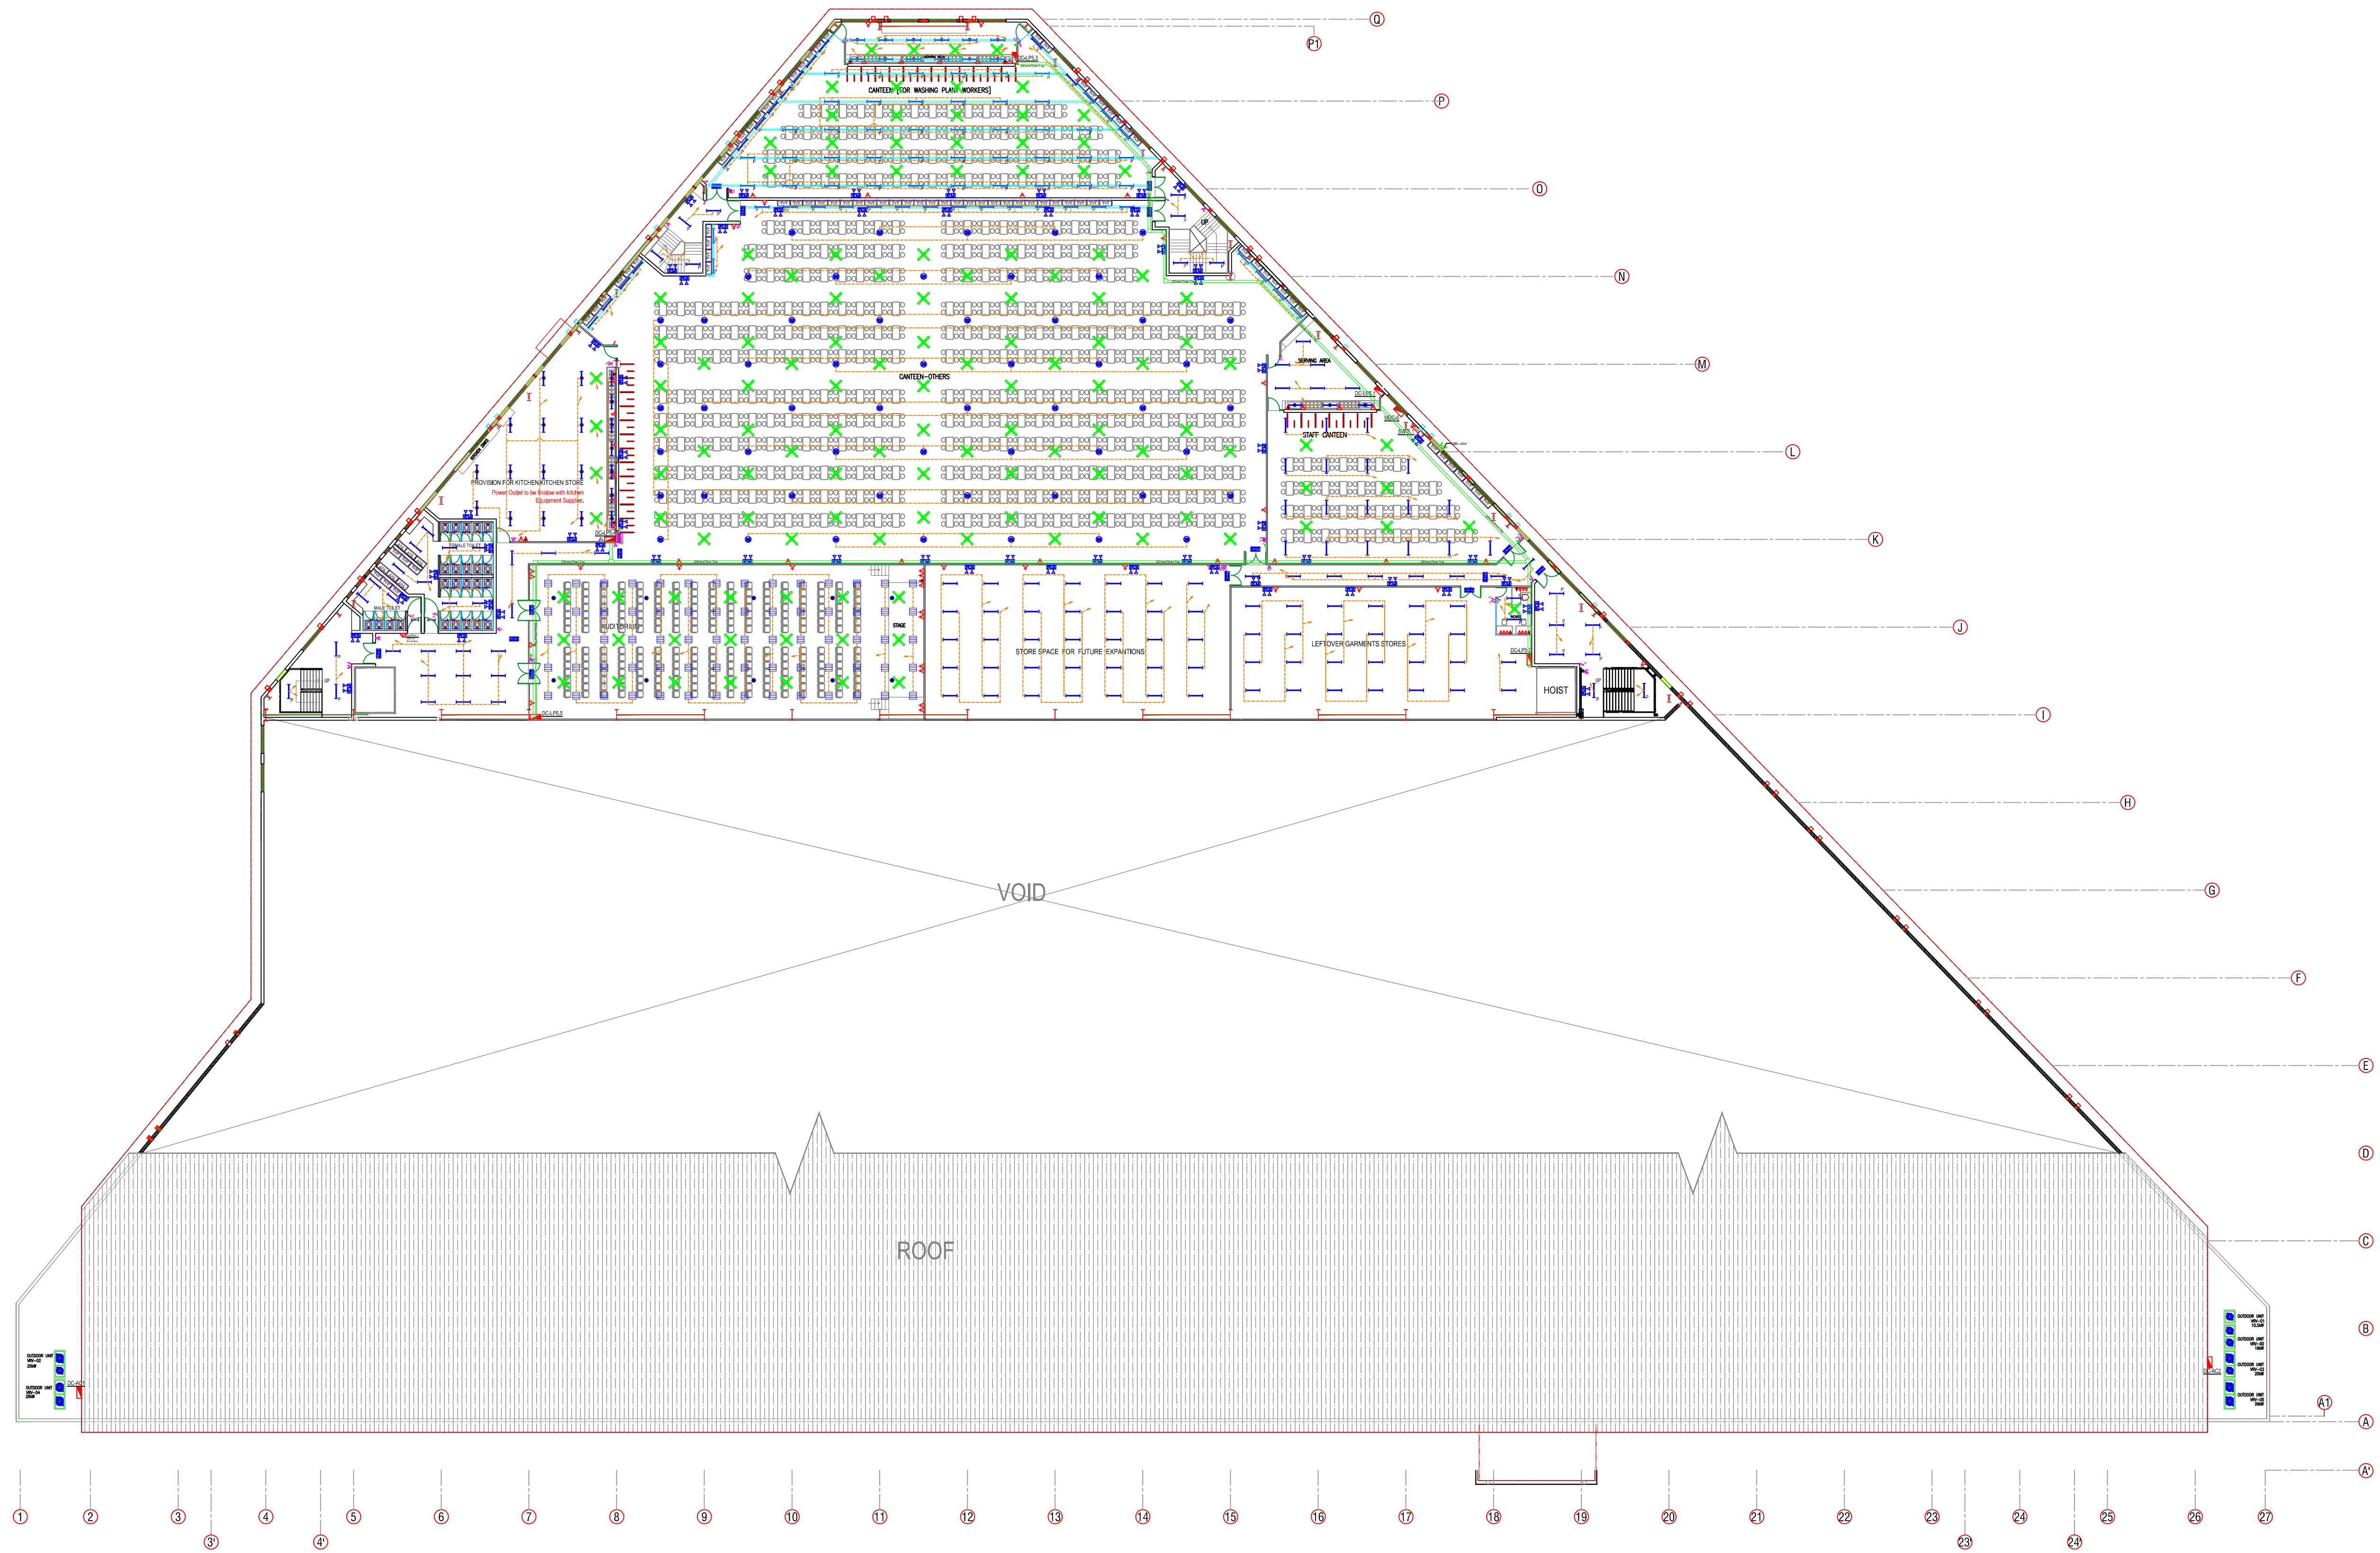

|   |   |      |             |      |         |   |                       |                       |
|---|---|------|-------------|------|---------|---|-----------------------|-----------------------|
| Project Title<br>PROPOSED FACTORY FOR<br>SOORTY TEXTILES (BD) LTD.<br>PLOT NO 220-227,<br>COMILLA EXPORT PROCESSING ZONE<br>COMILLA - 3500, BANGLADESH | Project Consultant<br><div><div><div>n</div><div>j</div><div>CONSULTANTS</div></div><div>NJ CONSULTANTS<br/>35A, 1/3, SUNETHRADEVI ROAD,<br/>KOHUWALA<br/>SRI LANKA<br/><br/>TEL : 94-11-2814069, 94-11-4002365<br/>FAX : 94-11-4002365<br/>E-MAIL : noel@njck.com</div></div> | Rev. | Description | Date | Made By | VERIFY ALL DIMENSIONS ON SITE BEFORE COMMENCING WORK.<br>COPYING OR THE REPRODUCTION OF THIS DRAWING IS STRICTLY<br>PROHIBITED WITHOUT THE CONSENT OF NJ CONSULTANTS |                       |                       |
|   |   |      |             |      |         | Drawing Title<br>ELECTRICAL INSTALLATION<br>SECOND FLOOR<br>LIGHTING, POWER & ELV LAYOUT                                                                             | Drawn<br>CADTEAM      | Date<br>AUG 2013      |
|   |   |      |             |      |         |   | Checked<br>NJ         | Scale<br>1 : 300 © A1 |
|   |   |      |             |      |         |   | Approved              | Job No.               |
|   |   |      |             |      |         | Drawing Status<br>TENDER   | Dwg No.<br>E-S-MP-100 | Revision<br>R0        |