
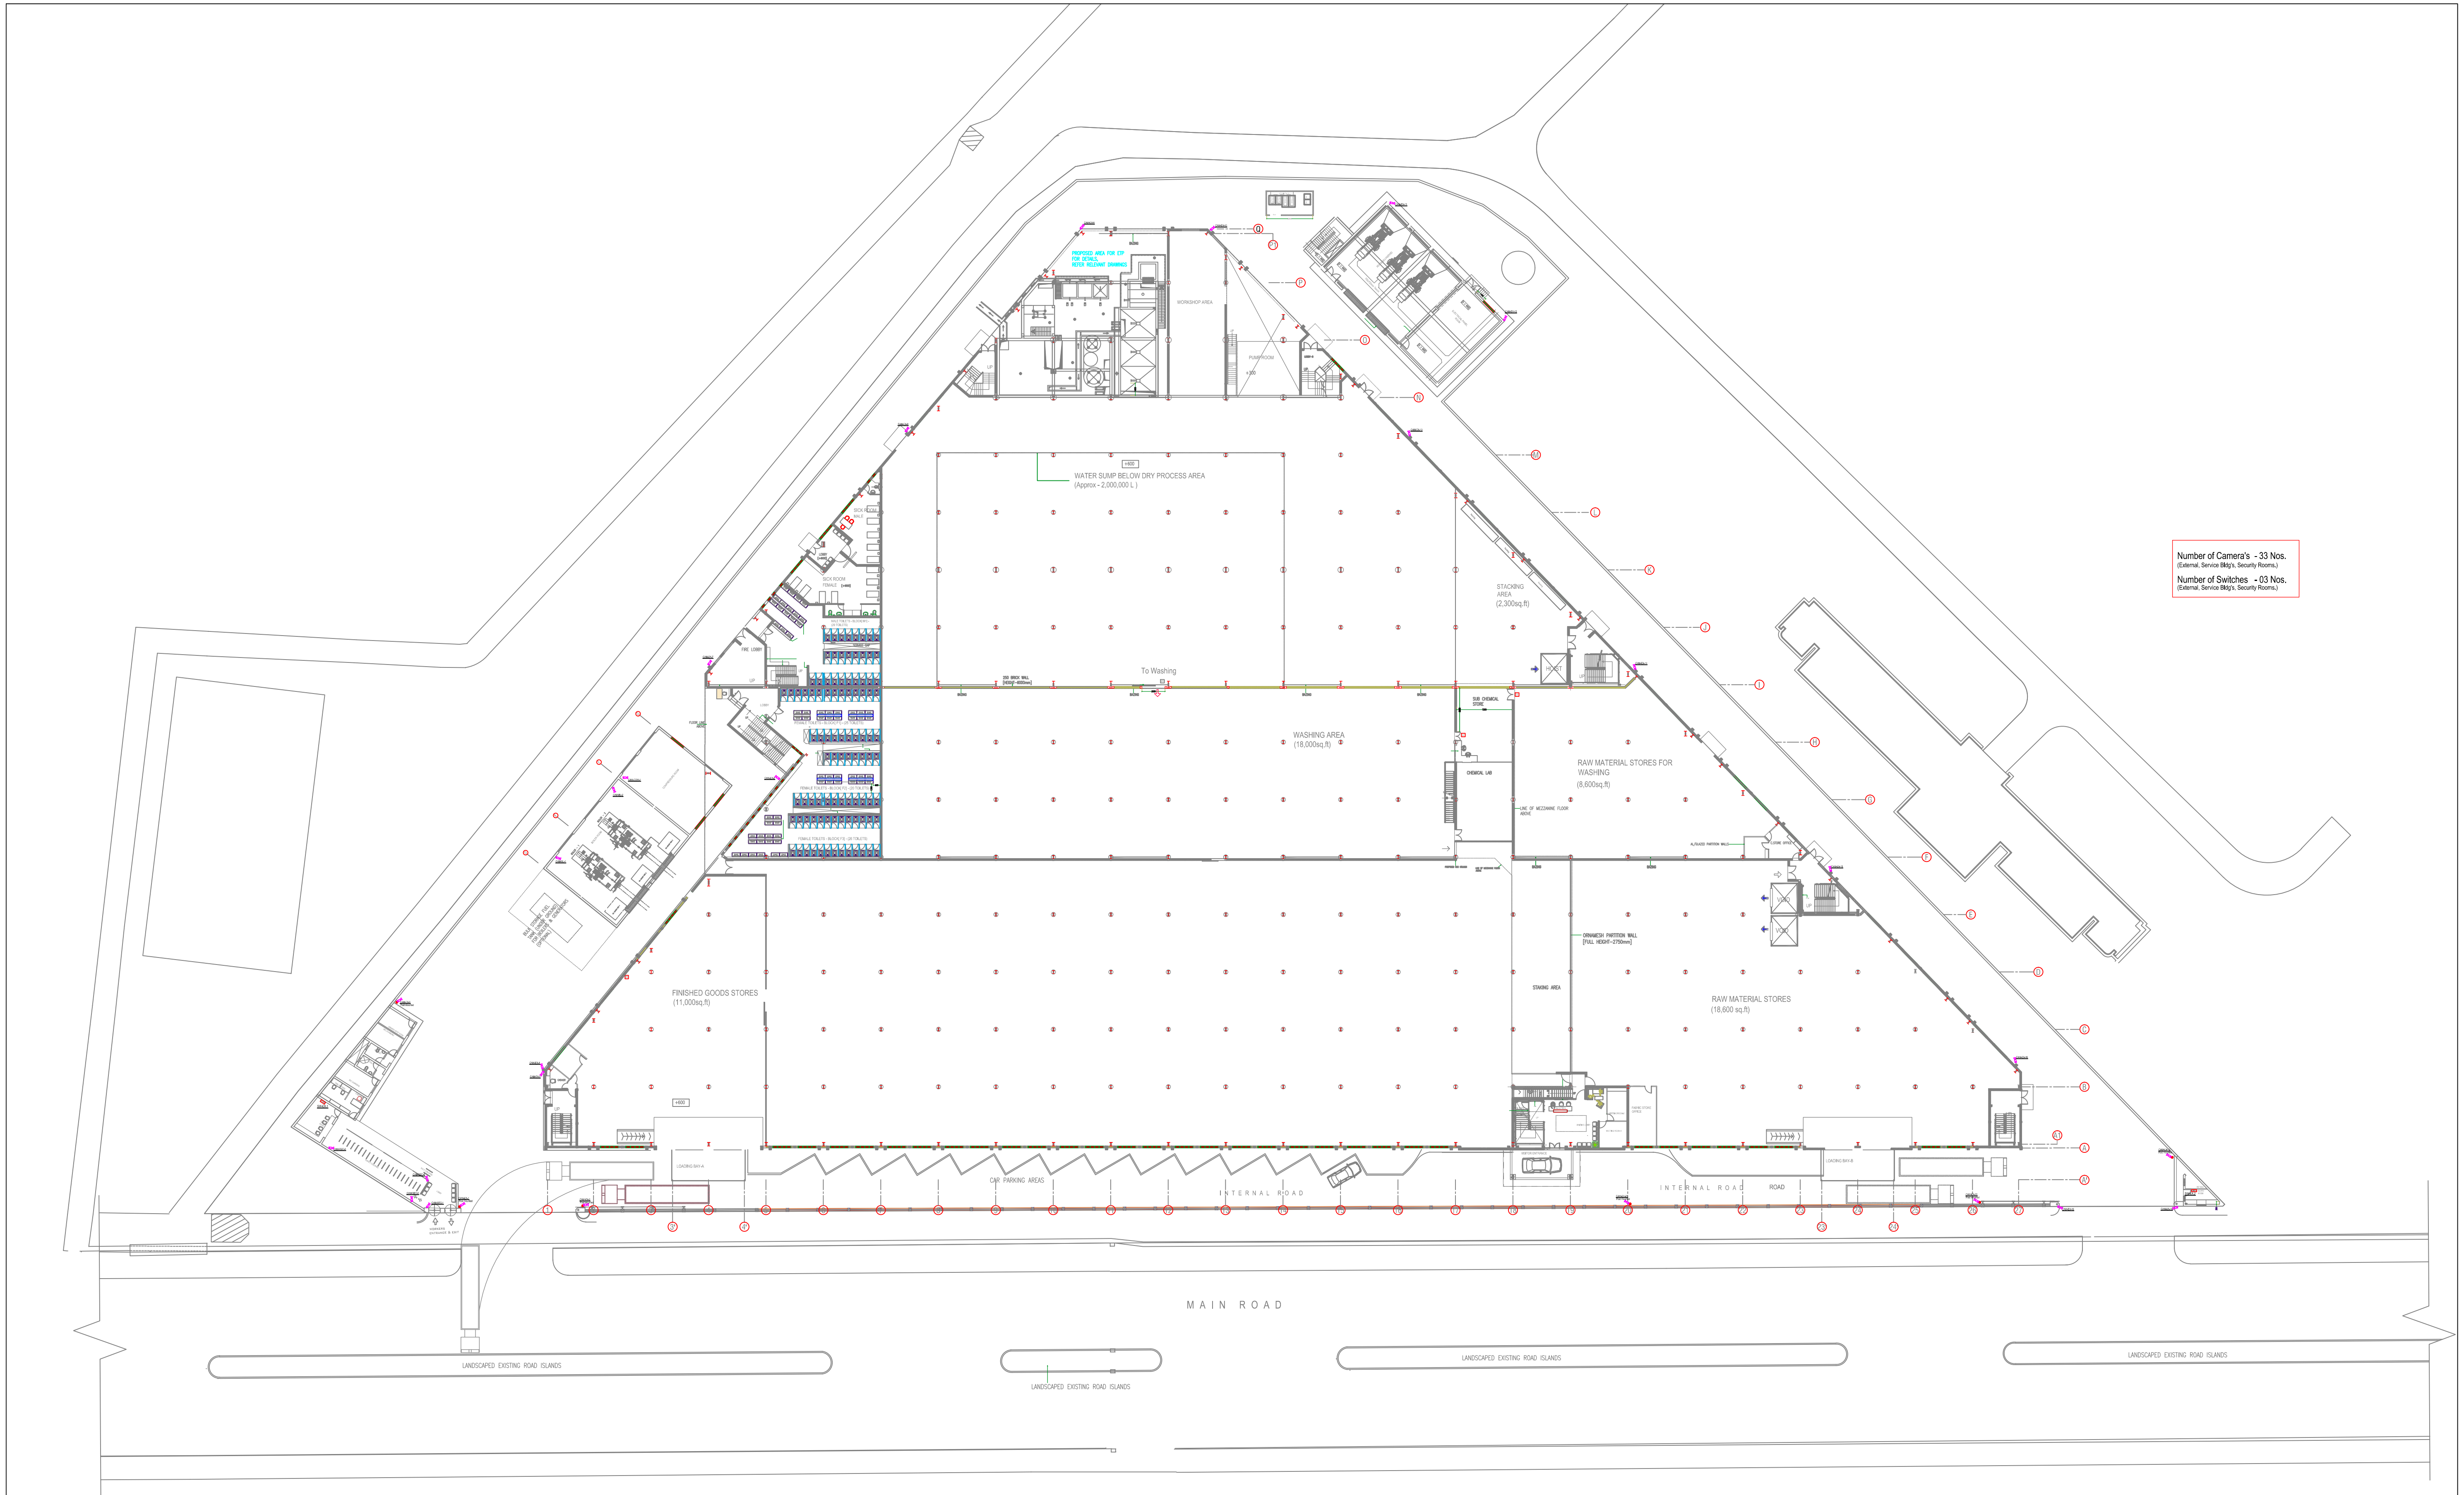


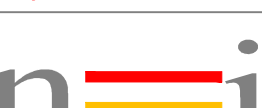

Number of Camera's - 33 Nos.
(External, Service Bldgs, Security Rooms).
Number of Switches - 03 Nos.
(External, Service Bldg's, Security Rooms).

Project Title		Project Consultant						VERIFY ALL DIMENSIONS ON SITE BEFORE COMMENCING WORK COPYING OR THE REPRODUCTION OF THIS DRAWING IS STRICTLY PROHIBITED WITHOUT THE CONSENT OF NJ CONSULTANTS					
PROPOSED FACTORY FOR SOORTY TEXTILES (BD) LTD. PLOT NO 220-227, COMILLA EXPORT PROCESSING ZONE COMILLA - 3500, BANGLADESH		 NJ CONSULTANTS 35A, 1/3, SUNETHRADEVI ROAD, KOHUWALA SRI LANKA TEL : 94-11-2814069, 94-11-4002365 FAX : 94-11-4002365 E-MAIL : noel@njcsl.com						Drawing Title		Drawn	CADTEAM	Date	OCT 2013
								CCTV INSTALLATION MASTER PLAN CAMERA LOCATIONS - EXTERNAL		Checked	NJ	Scale	1 : 400 © A1
										Approved		Job No.	
										File Path			
								Drawing Status		TENDER		Dwg No.	Revision
				Rev.	Description		Date	Made By	CCTV-MP-100		R0		