


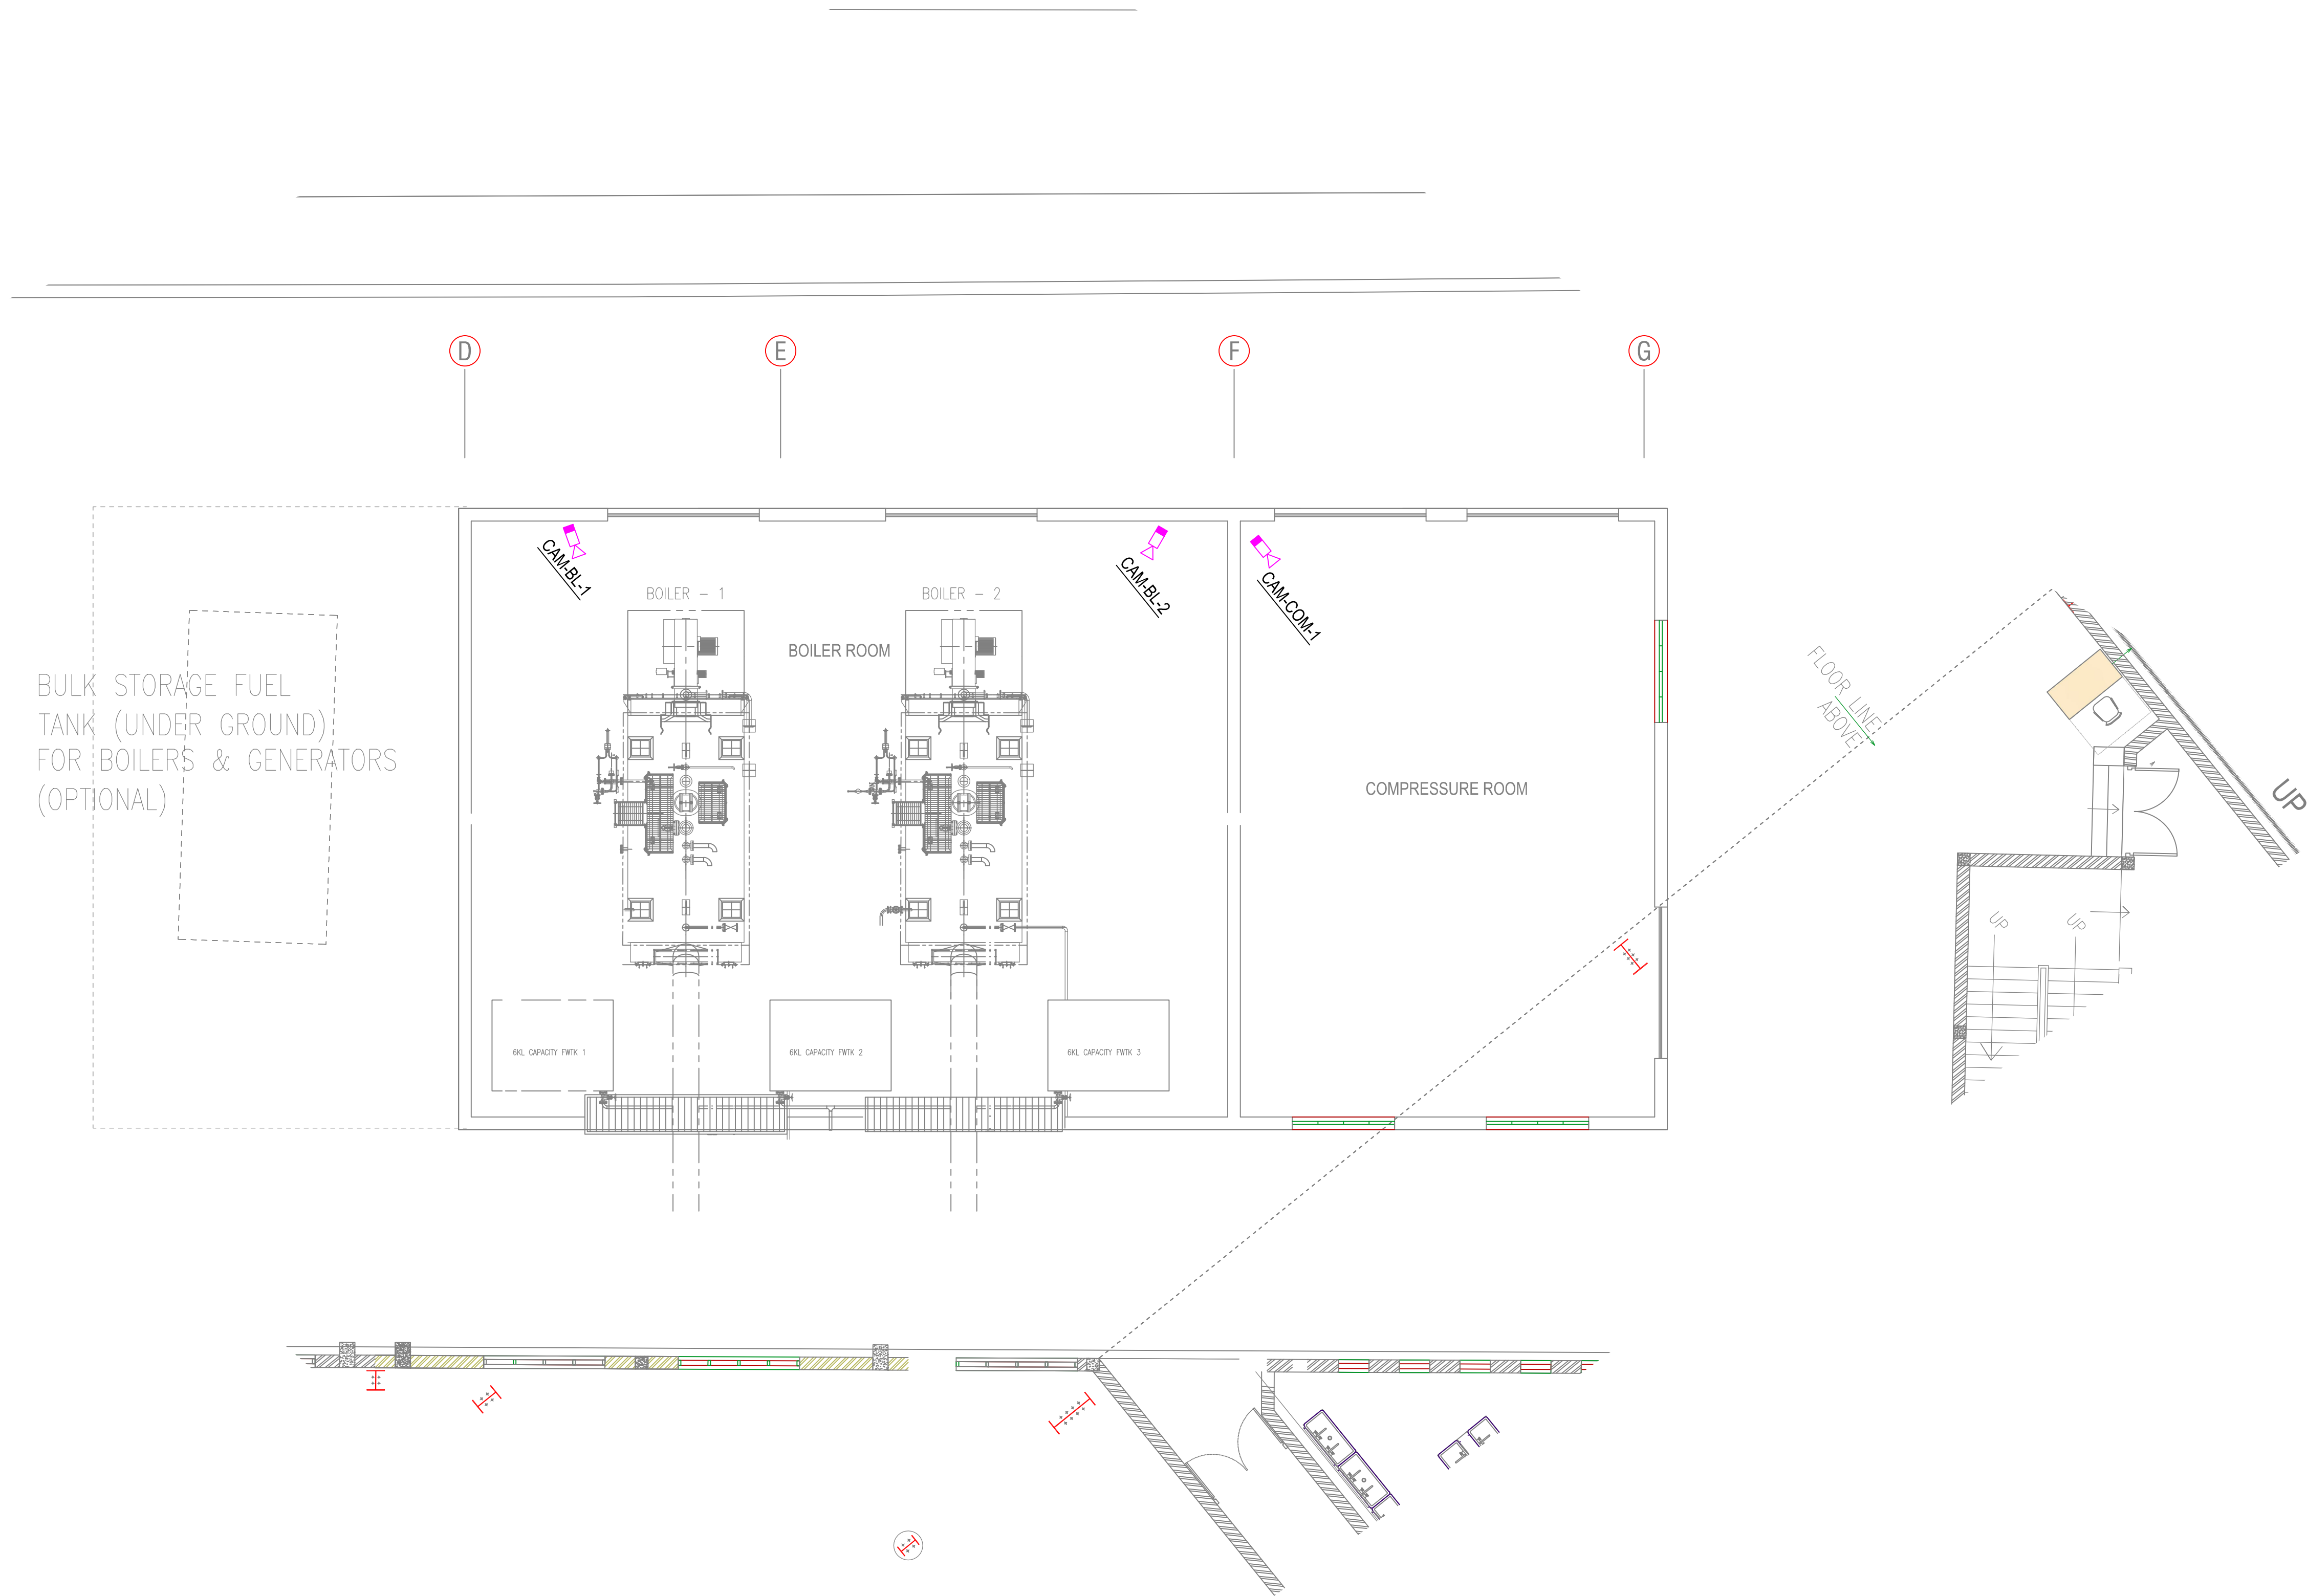

Project Title	PROPOSED FACTORY FOR SOORTY TEXTILES (BD) LTD. PLOT NO 220-227, COMILLA EXPORT PROCESSING ZONE COMILLA - 3500, BANGLADESH	n j CONSULTANTS 35A, 1/3, SUNETHRADEVI ROAD, KOHUWALA SRI LANKA TEL : 94-11-2814069, 94-11-4002365 FAX : 94-11-4002365 E-MAIL : noel@njcsl.com	Rev.	Description	Date	Made By	VERIFY ALL DIMENSIONS ON SITE BEFORE COMMENCING WORK COPYING OR THE REPRODUCTION OF THIS DRAWING IS STRICTLY PROHIBITED WITHOUT THE CONSENT OF NJ CONSULTANTS				
							Drawing Title CCTV INSTALLATION SERVICE BUILDING - 1	Drawn	CADTEAM	Date	JAN 2014
								Checked	NJ	Scale	1 : 75 @ A1
								Approved		Job No.	
								File Path			
		Dwg No.			Revision						
		Drawing Status	TENDER		CCTV-SER-101		R0				